

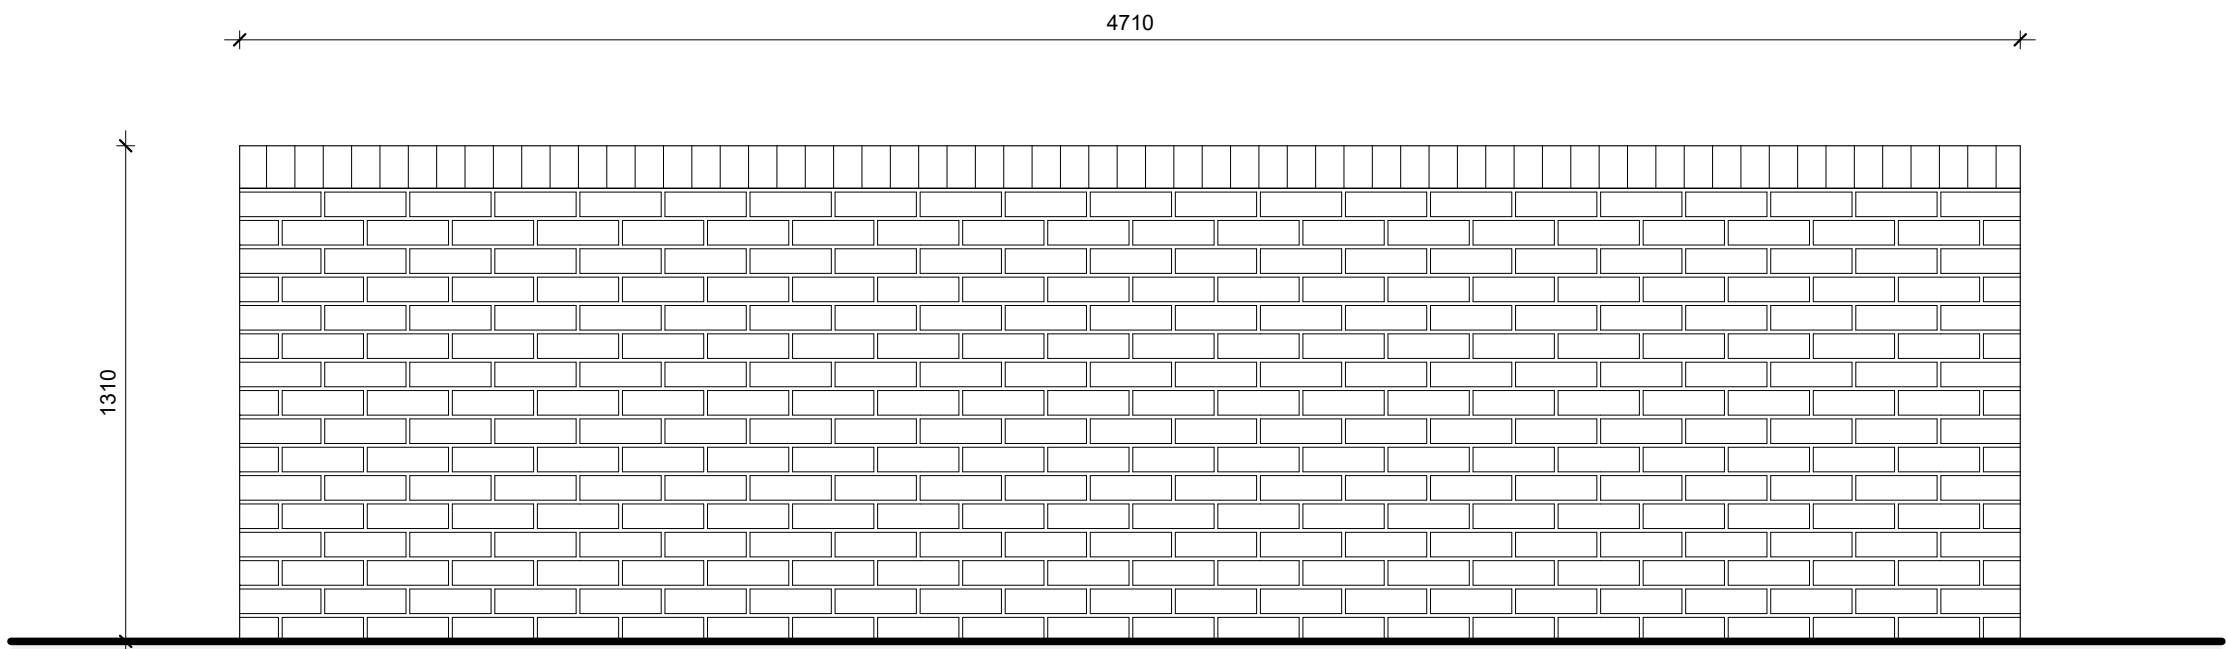
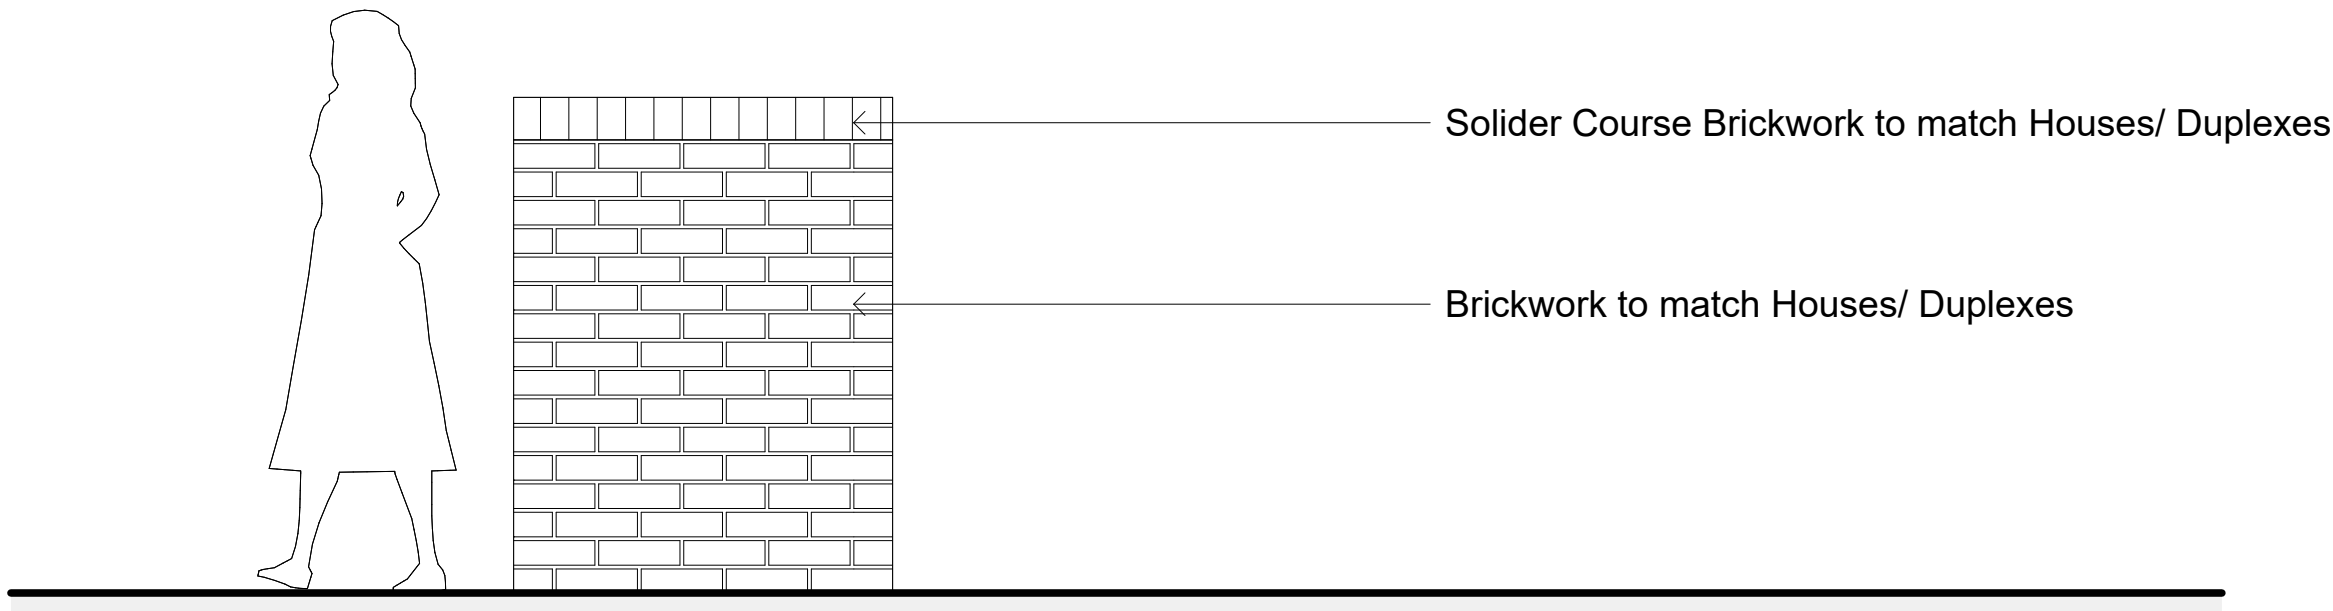


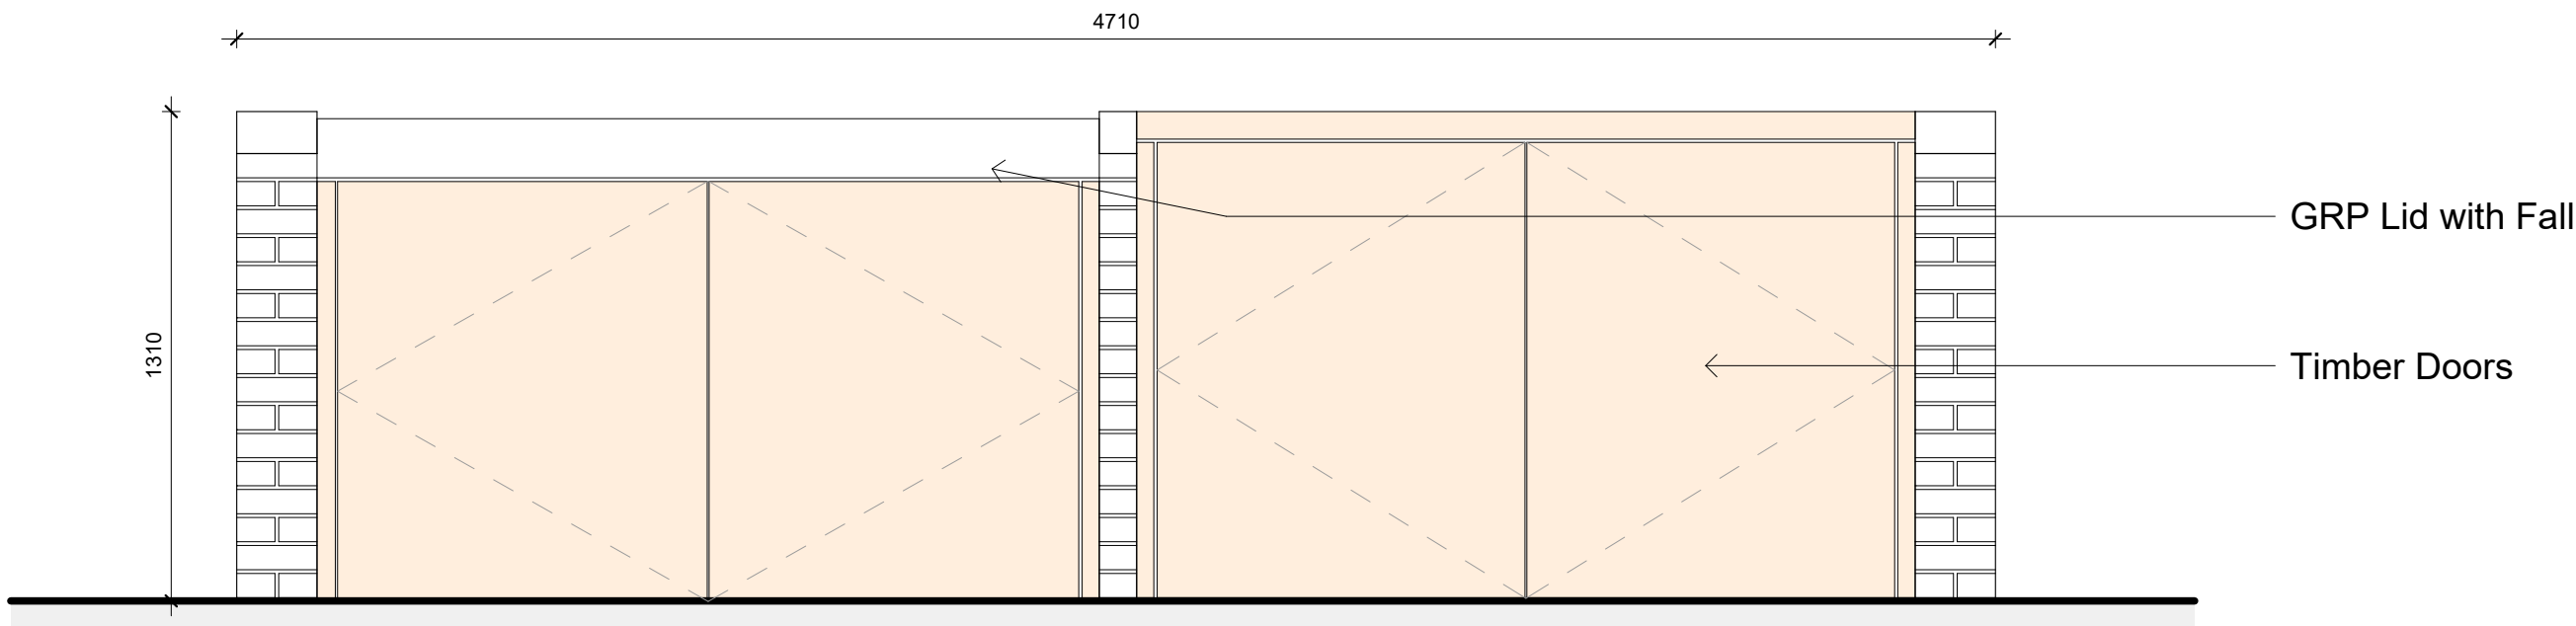

Floor Plan
1:20

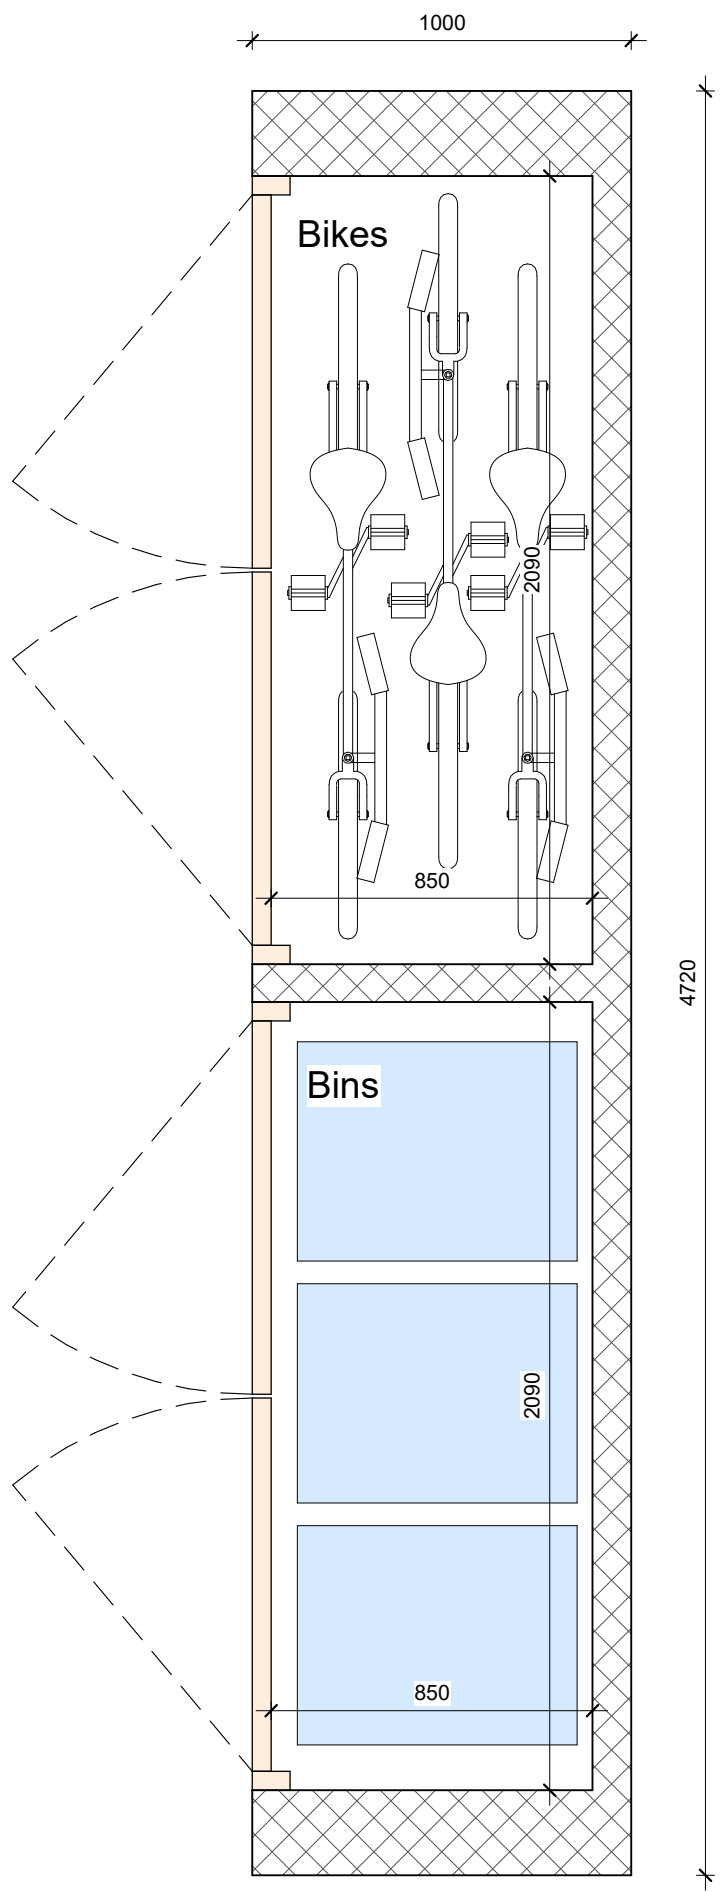

Location:

Status:

PLANNING

Revision History:

P01 Issued for Planning

Checked: DM

24/06/2026 JL

Project & Client:

Confey Phase 1a LRD
working with Vanisland Limited

File Title:

Typical Bin Bicycle Store

Scale: 1 : 20 @A1

File ID:

2583-HWS-SWD-XX-D-A-10112

Revision:

P01