




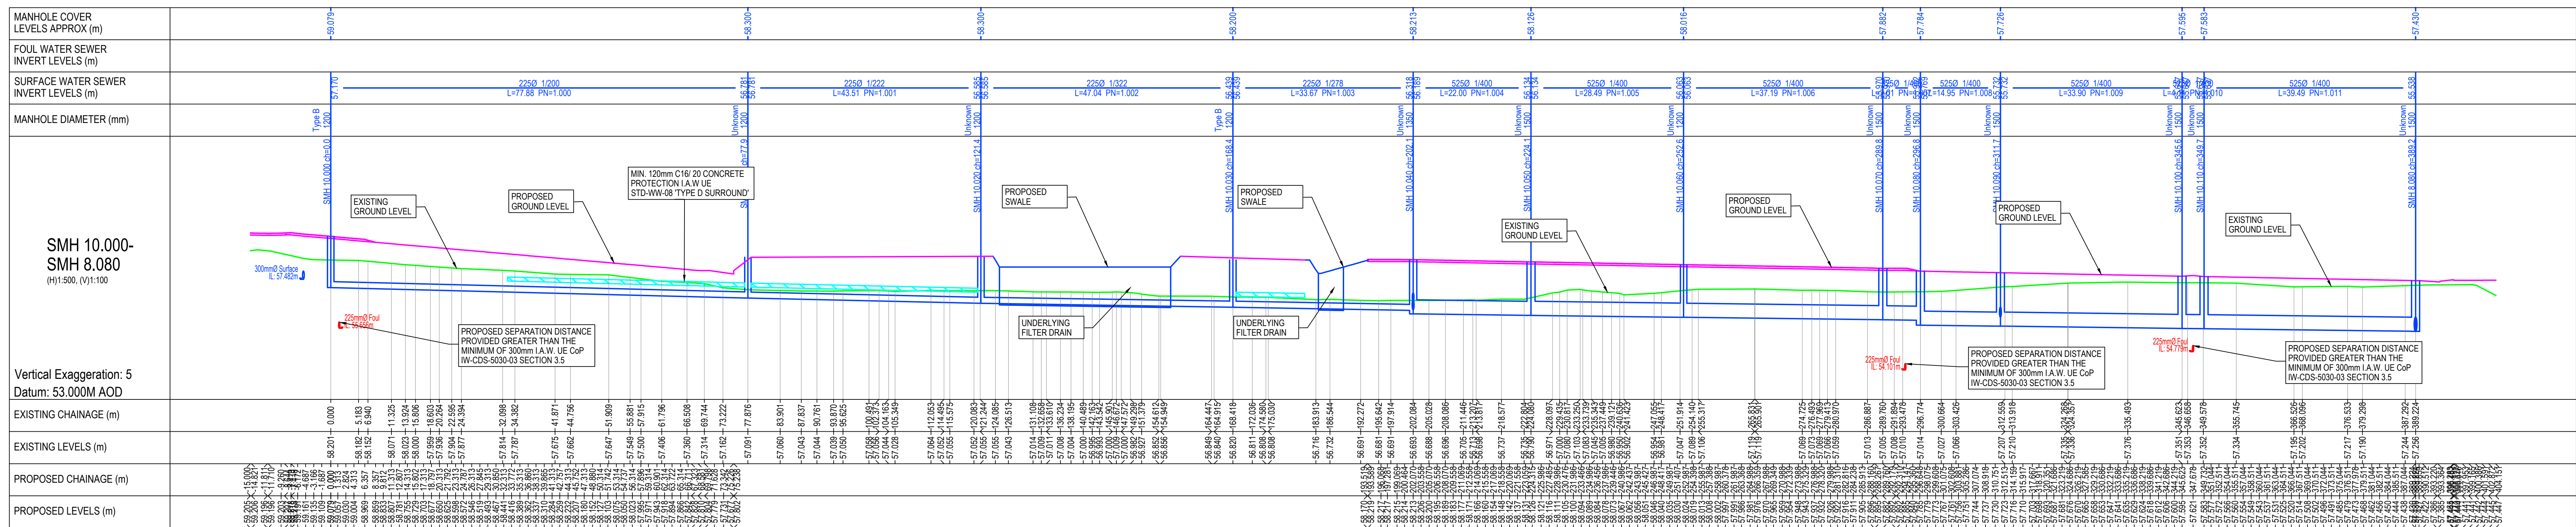


PROPOSED LONGITUDINAL SECTION SMH 10.000- SMH 8.080
SCALE 1:500

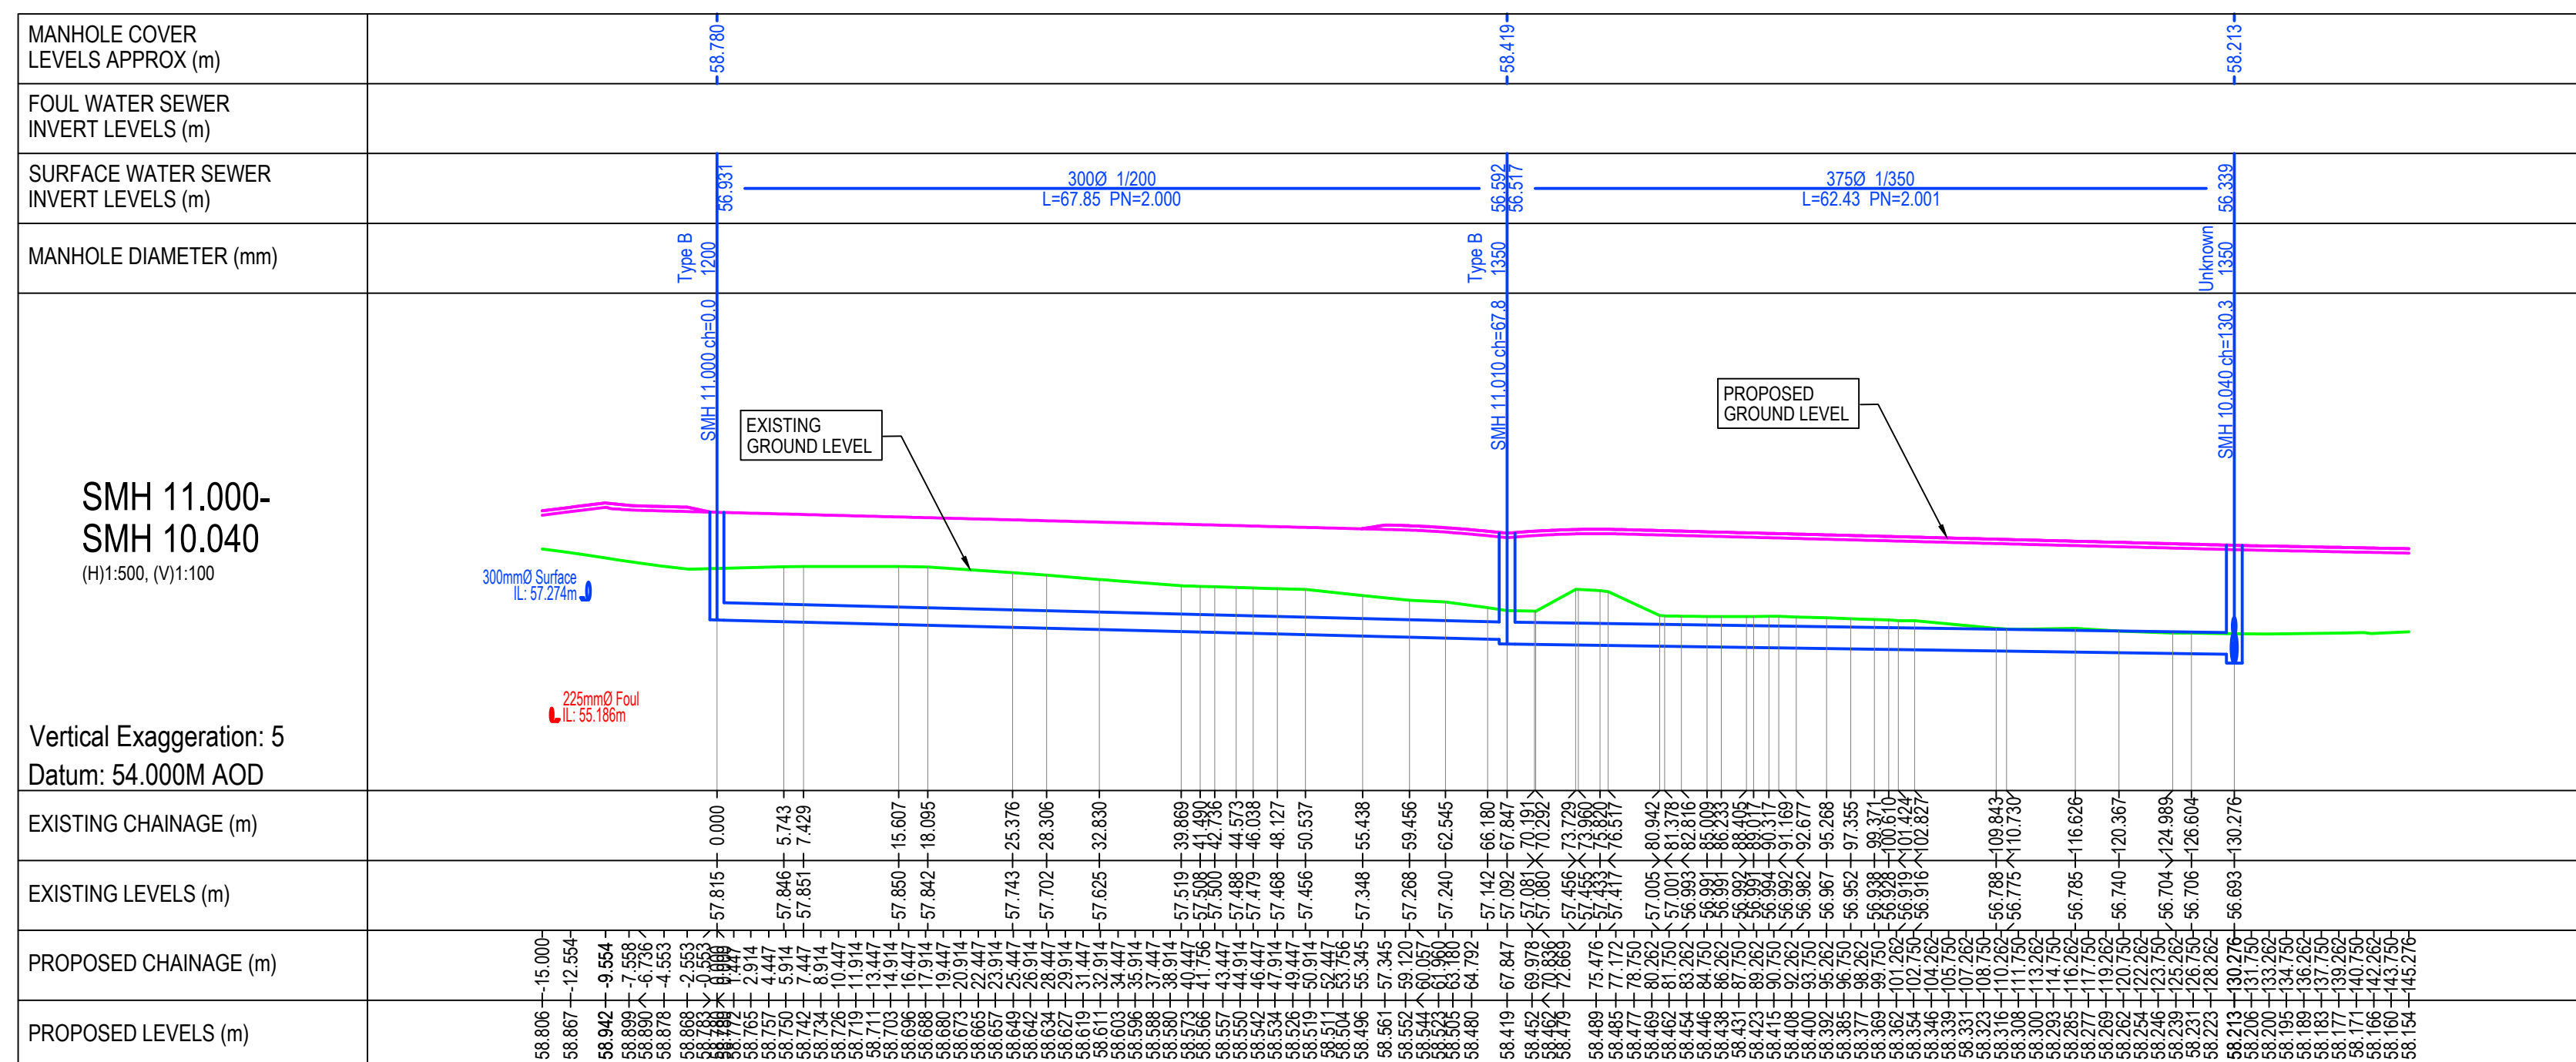


PROPOSED LONGITUDINAL SECTION SMH 11.000- SMH 10.040
SCALE 1:500

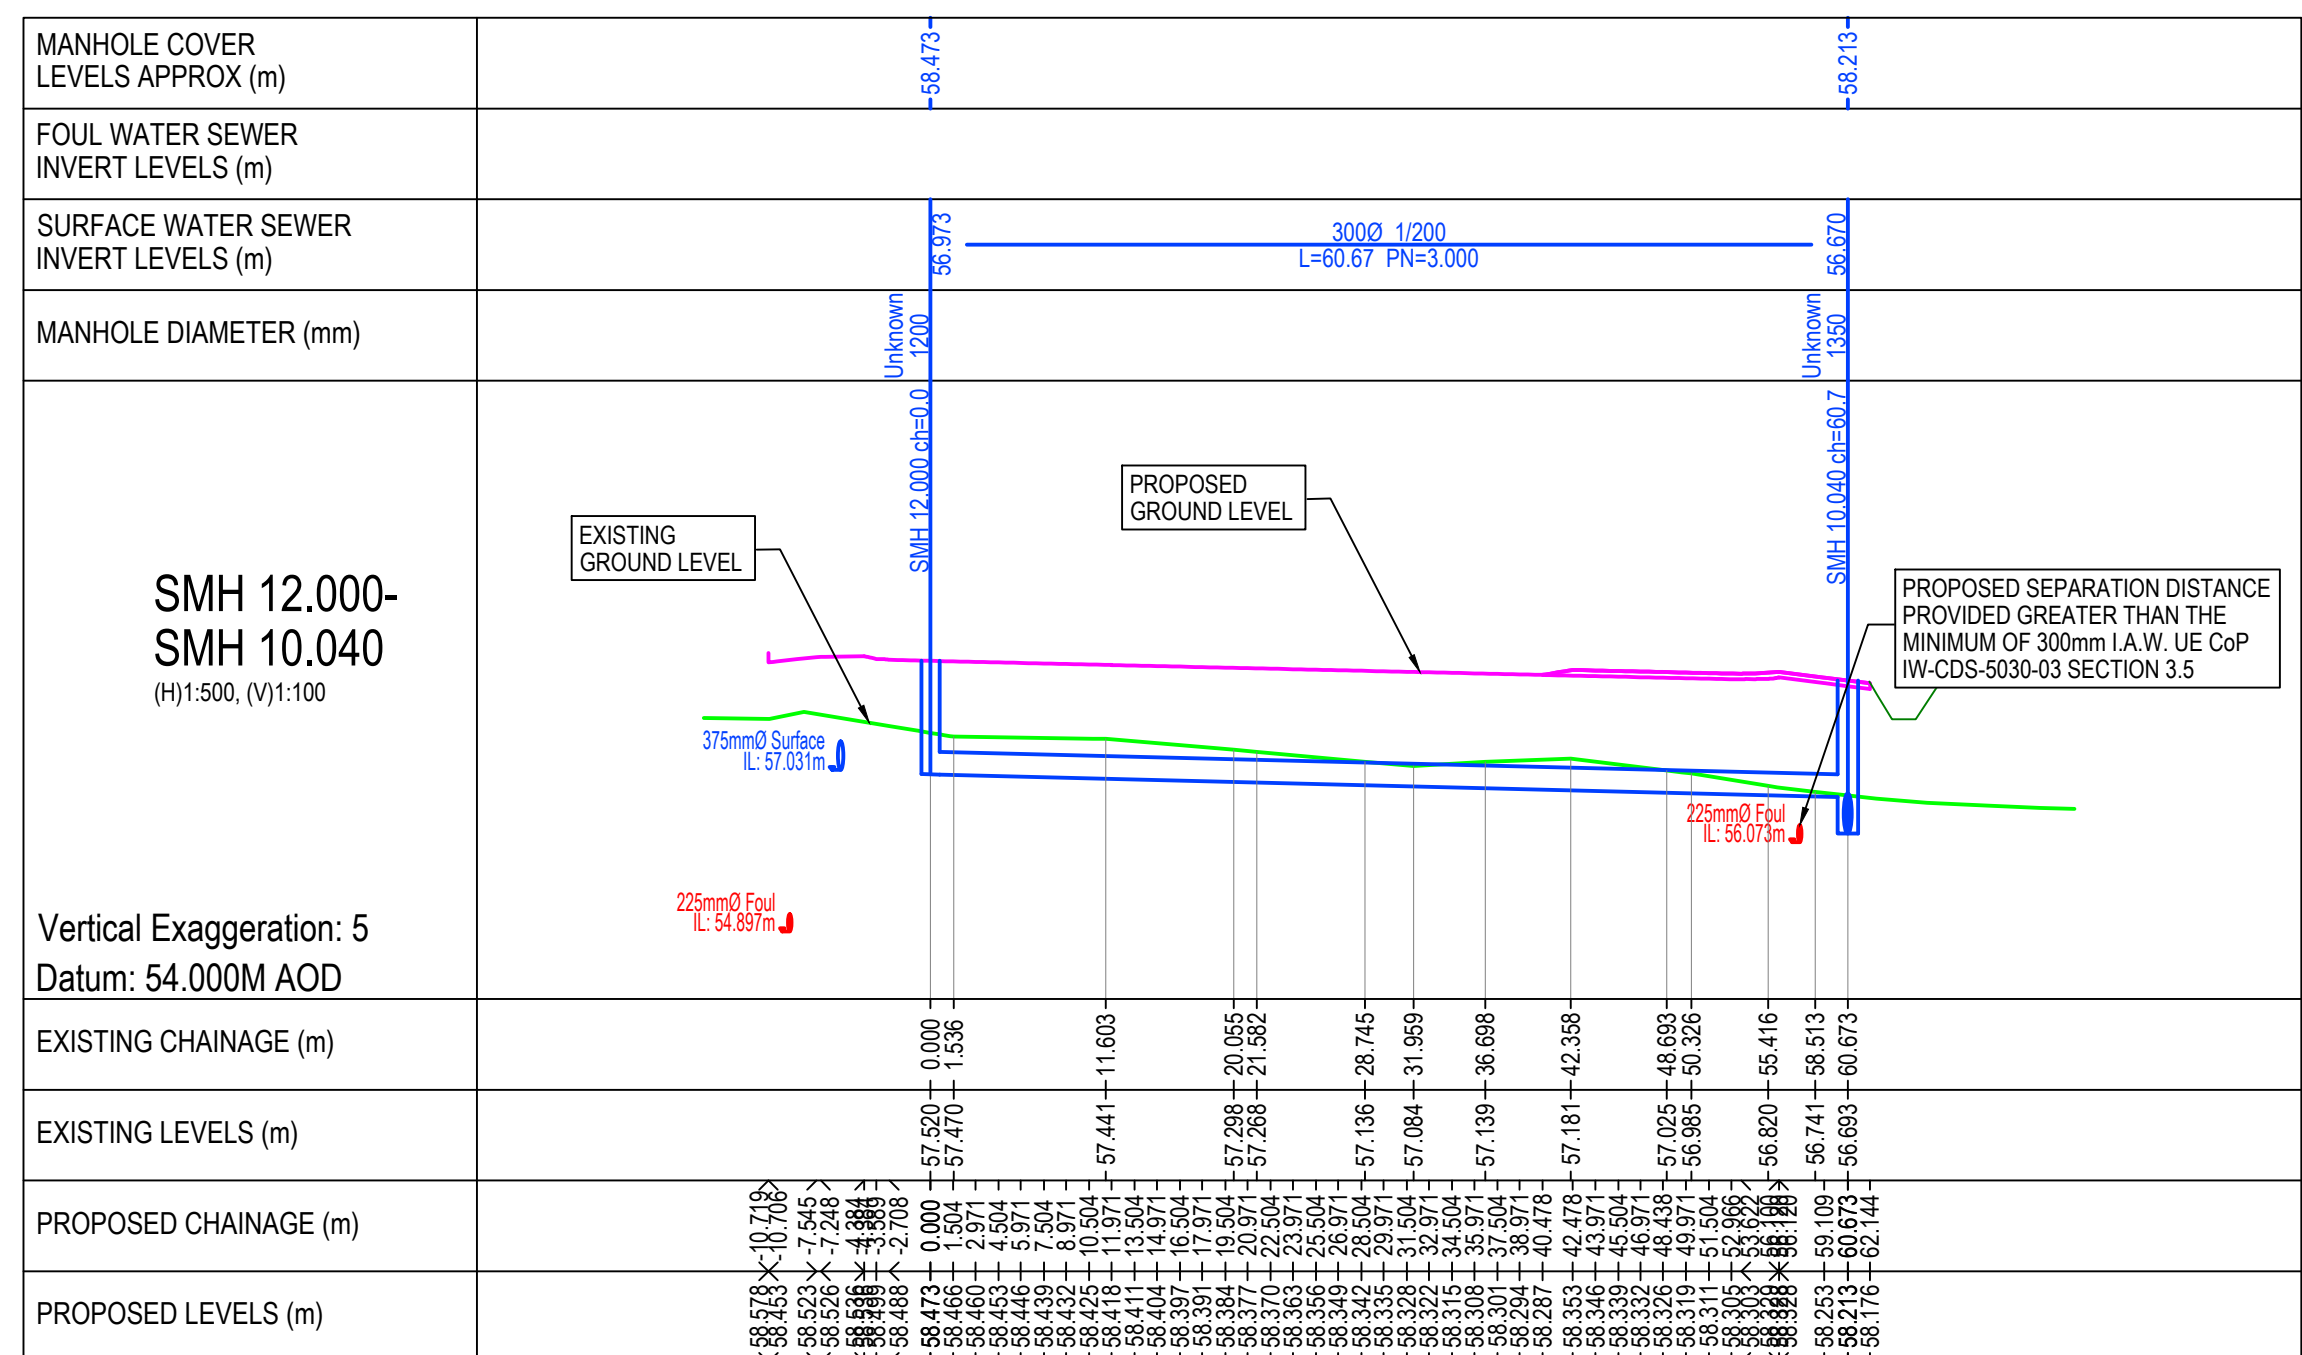


PROPOSED LONGITUDINAL SECTION SMH 12.000- SMH 10.040
SCALE 1:500

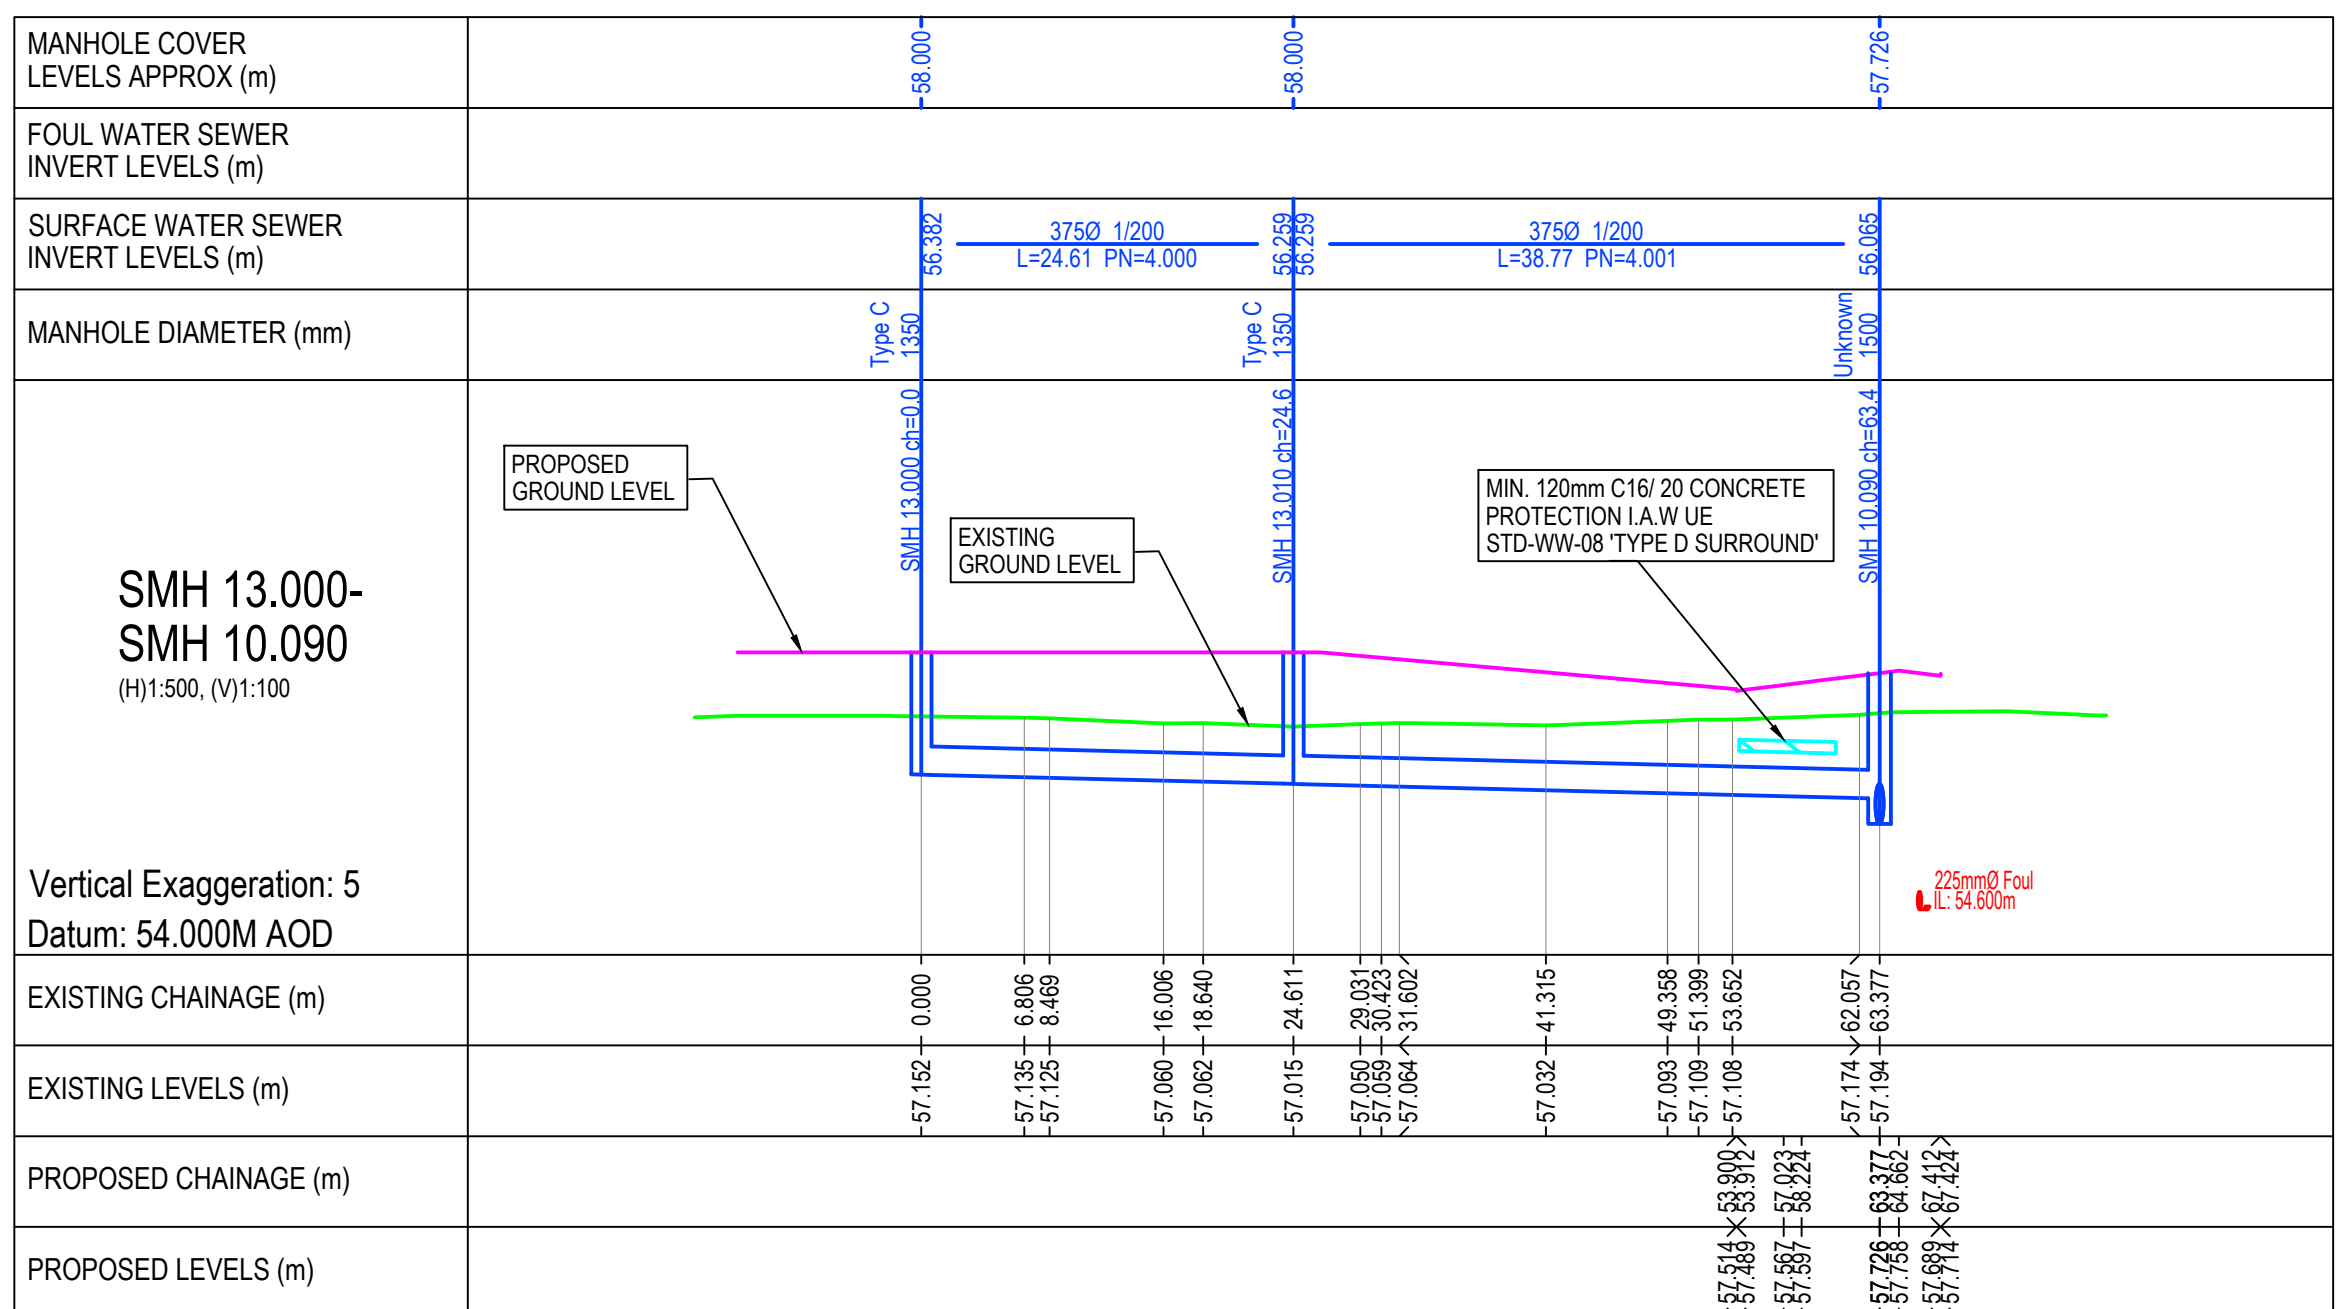

PROPOSED LONGITUDINAL SECTION SMH 13.000- SMH 10.090
SCALE 1:500

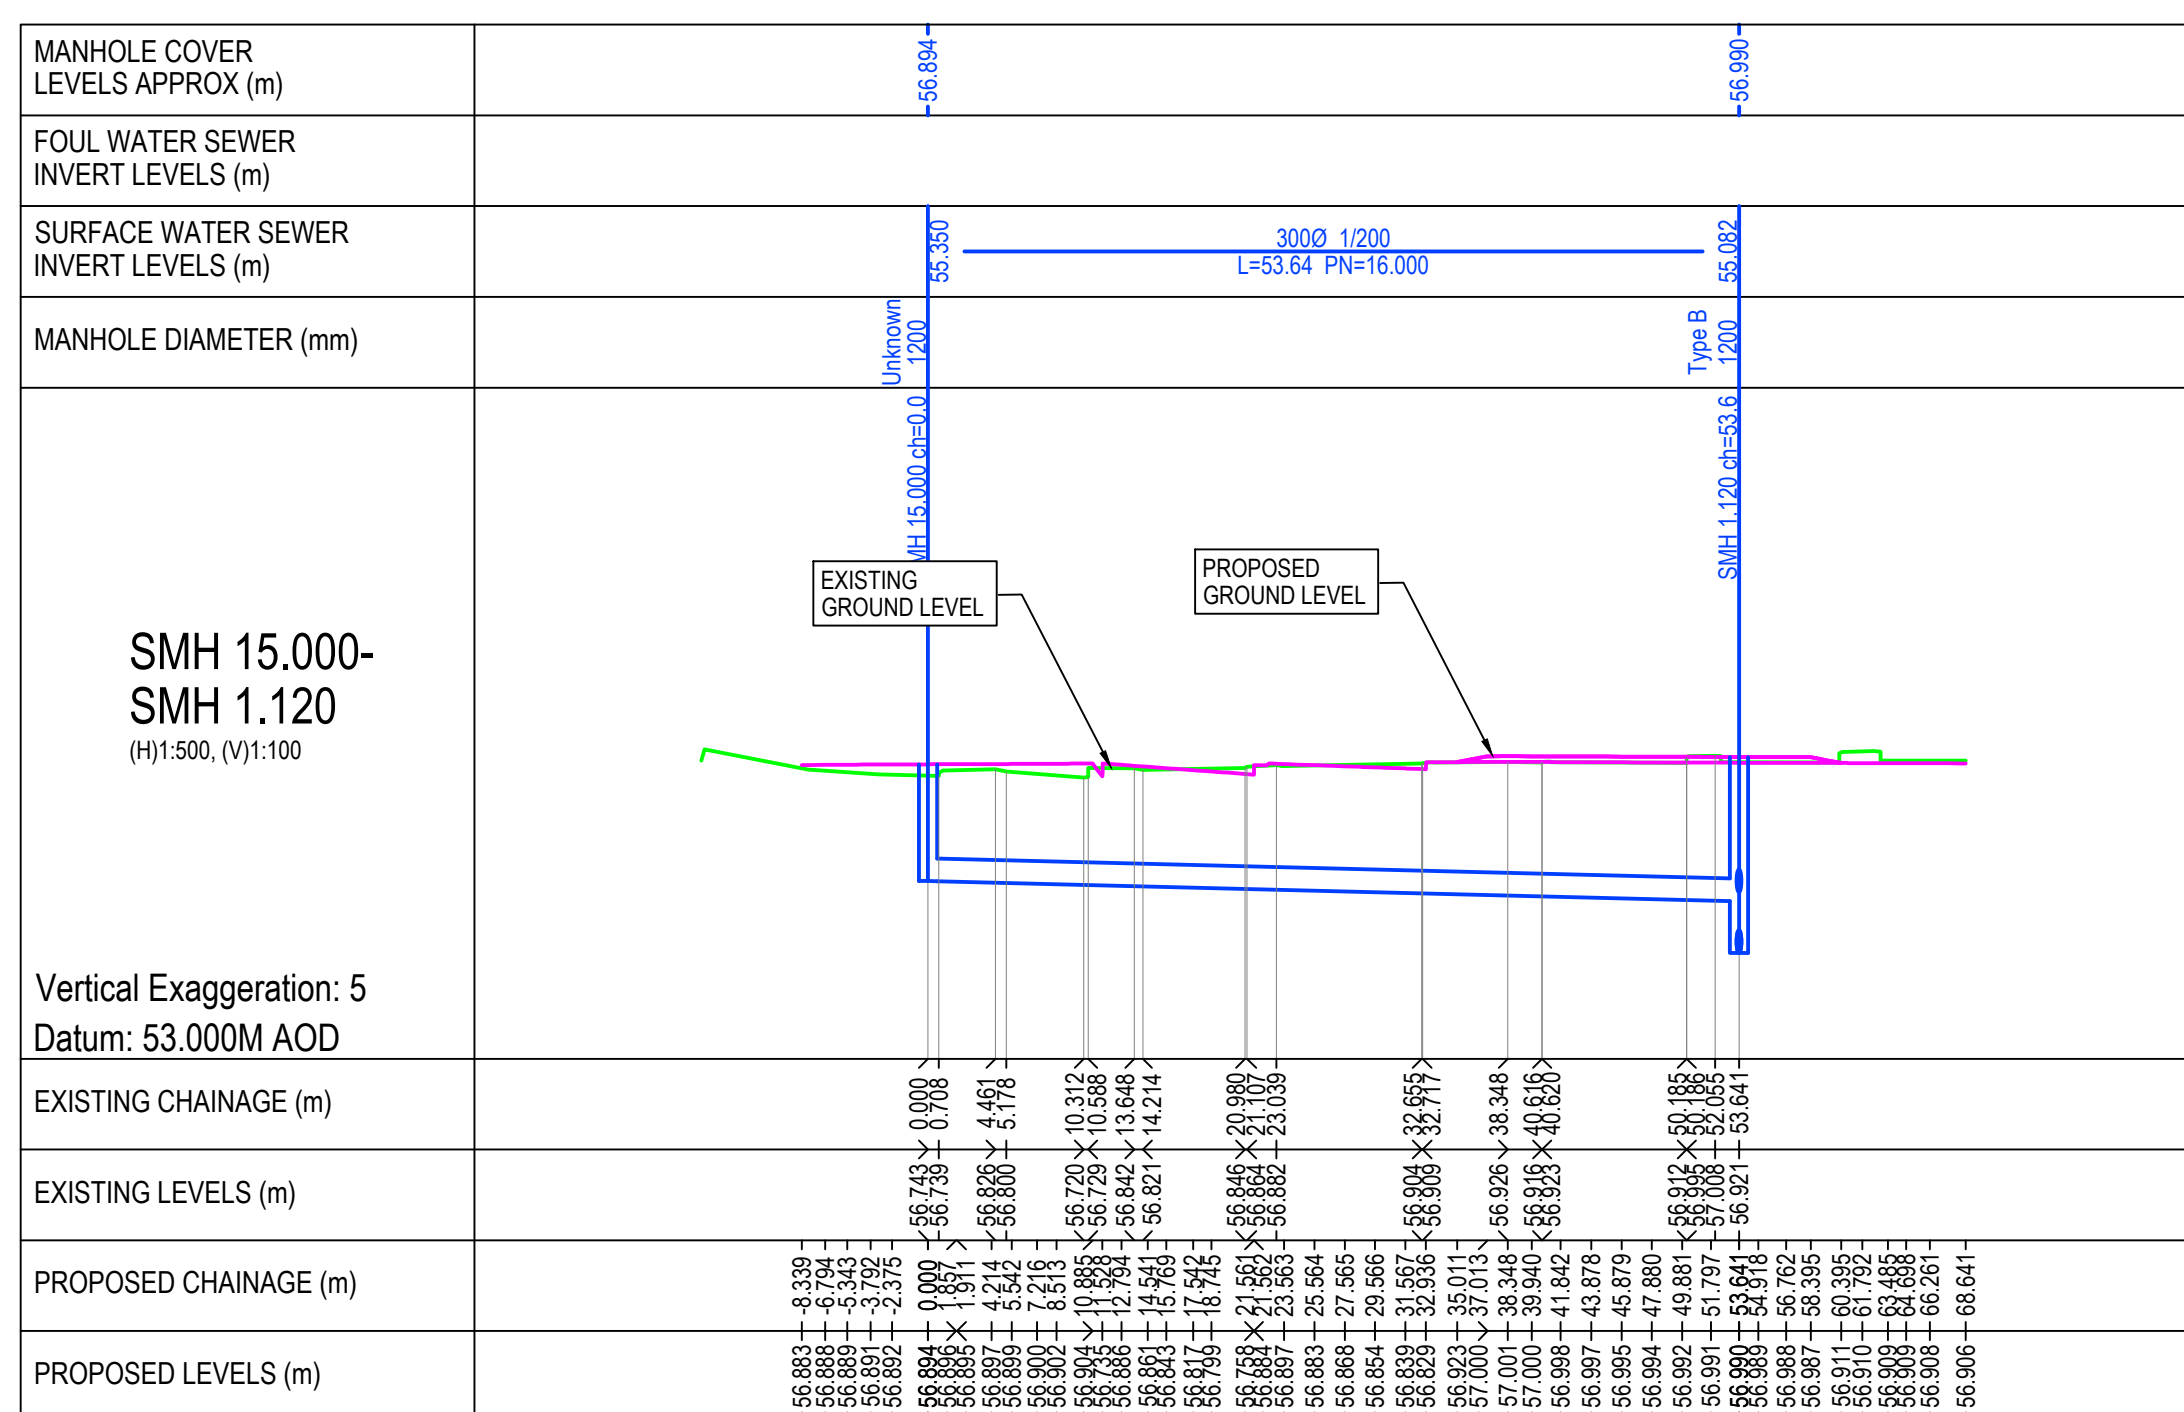

PROPOSED LONGITUDINAL SECTION SMH 15.000- SMH 1.120
SCALE 1:500

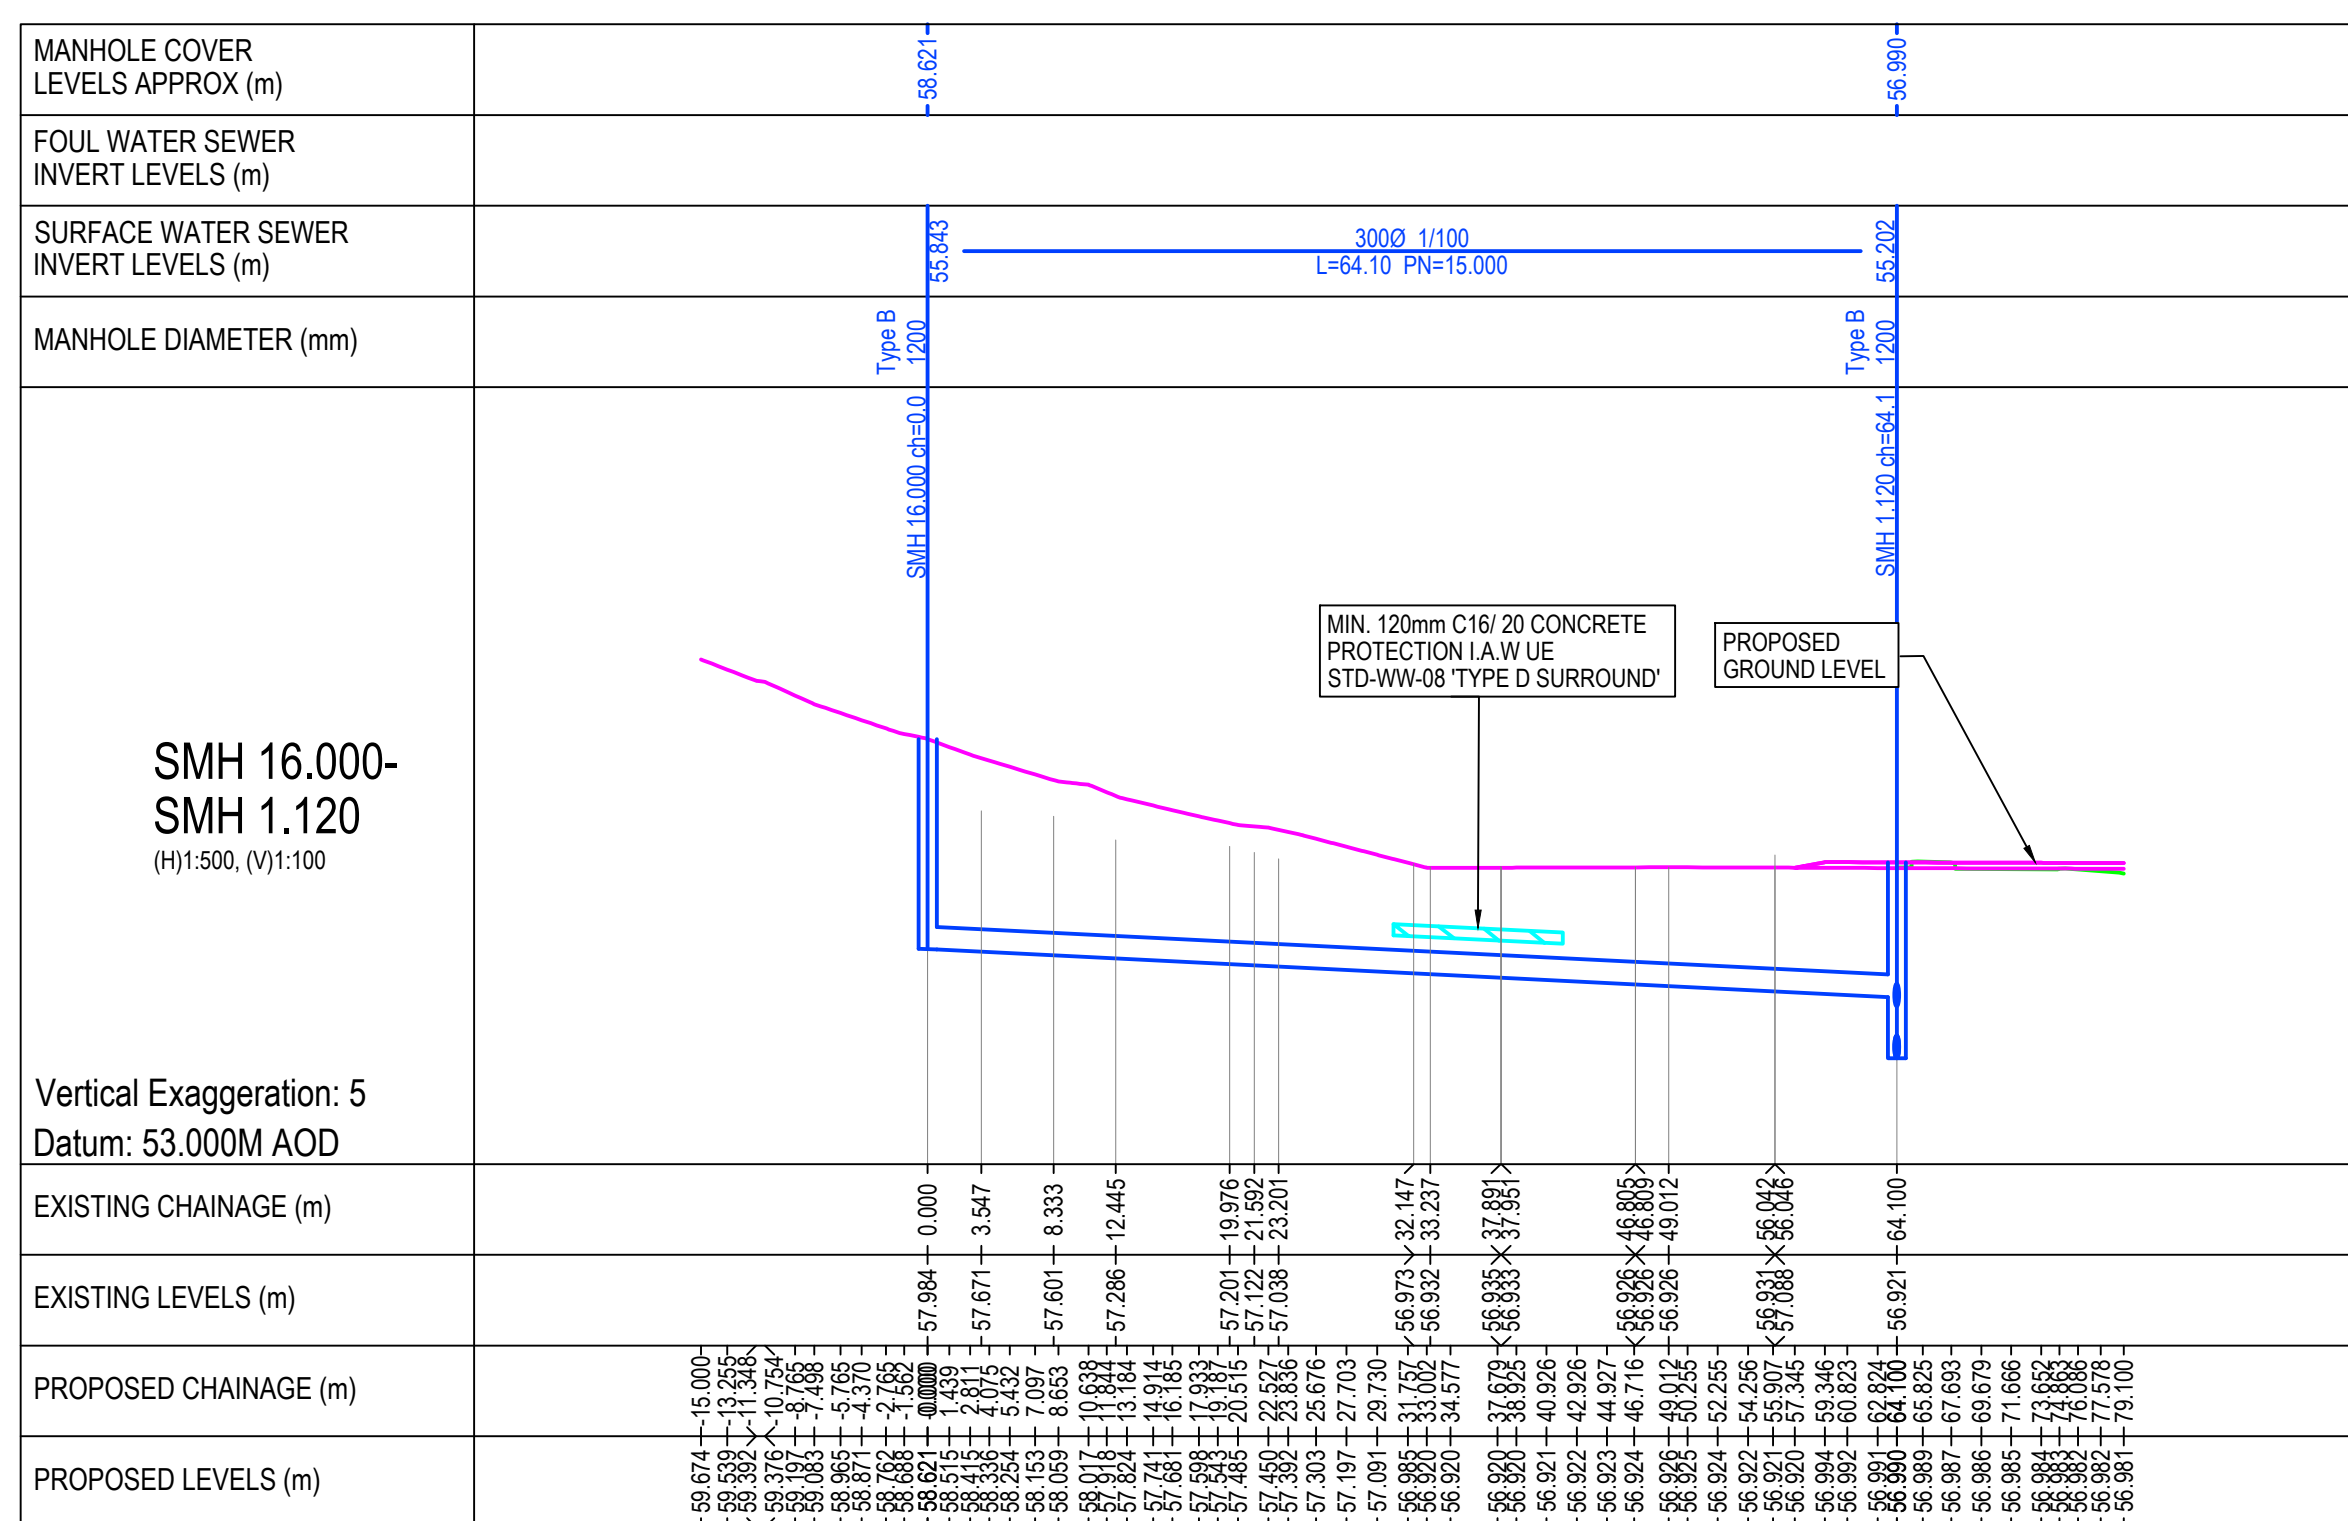

PROPOSED LONGITUDINAL SECTION SMH 16.000- SMH 1.120
SCALE 1:500

LEGEND:

- PROPOSED SURFACE WATER
 PROPOSED GROUND/ ROAD LEVEL
 EXISTING GROUND

GENERAL NOTES:

1. FOR STANDARD DOBA NOTES REFER TO DRAWING 2432.500.1
2. THIS DRAWING IS TO BE READ IN CONJUNCTION WITH ALL OTHER RELEVANT ENGINEER'S DRAWINGS AND SPECIFICATIONS.
3. USE FIGURED DIMENSIONS ONLY. DO NOT SCALE
4. THE CONTRACTOR SHALL VERIFY ALL DIMENSIONS AND LEVELS WITH ENGINEERING DRAWINGS PRIOR TO START OF CONSTRUCTION. ANY DISCREPANCIES TO BE NOTIFIED TO THE ENGINEER FOR RESOLUTION.
5. CONTRACTOR IS RESPONSIBLE FOR ANY NECESSARY CONDITION SURVEY OF THE WORKS AREA, PUBLIC ROADS AND RETURN TO ORIGINAL CONDITION FOLLOWING WORKS
6. CONTRACTOR TO ALLOW FOR SCANNING AND GPR SURVEY OF THE SITE FOR ANY UNDERGROUND SERVICES PRIOR TO WORKS, REFER TO PUBLIC UTILITIES DRAWINGS FOR APPROXIMATE LOCATION OF EXISTING SERVICES

PLANNING ISSUE

SZ P06	ISSUED FOR PLANNING	16.06.2026	DF	MJC
SZ P05	ISSUED FOR INFORMATION	24.04.2026	DF	MJC
SZ P04	ISSUED FOR INFORMATION	10.04.2026	DF	MJC
SZ P03	ISSUED FOR STAGE 2 LRD APPLICATION	29.08.2025	MJC	PD
SZ P02	ISSUED FOR INFORMATION	06.08.2025	MJC	MJC
SZ P01	ISSUED FOR INFORMATION	25.07.2025	MJC	MJC
Rev.	Note	Date	Drawn	Check

=====

DONNACHADH O'BRIEN

=====

& ASSOCIATES CONSULTING ENGINEERS

=====

UNIT 5C
ELMH HOUSE
MELLSMUN PARK
NAAS
CO. KILDARE

P+3-545 984 042

INFO@DOAE
WWW.DOAE.IE

Client: VANISLAND LIMITED					
Project: CONFEY FINE 1A LRD					
Drawing Title: PROPOSED SW LONGITUDINAL SECTIONS - SHEET 3 of 3					
Drawn By: MJC	Checked By: PD	Approved By: DOB	Date: July '24	Scale: 1:500	Sheet: A0
Project Number: DOBA2423	Drawing Number: 2423-DOB-XX-SI-DR-C-1402			Status Code: S2	Rev Number: P06