




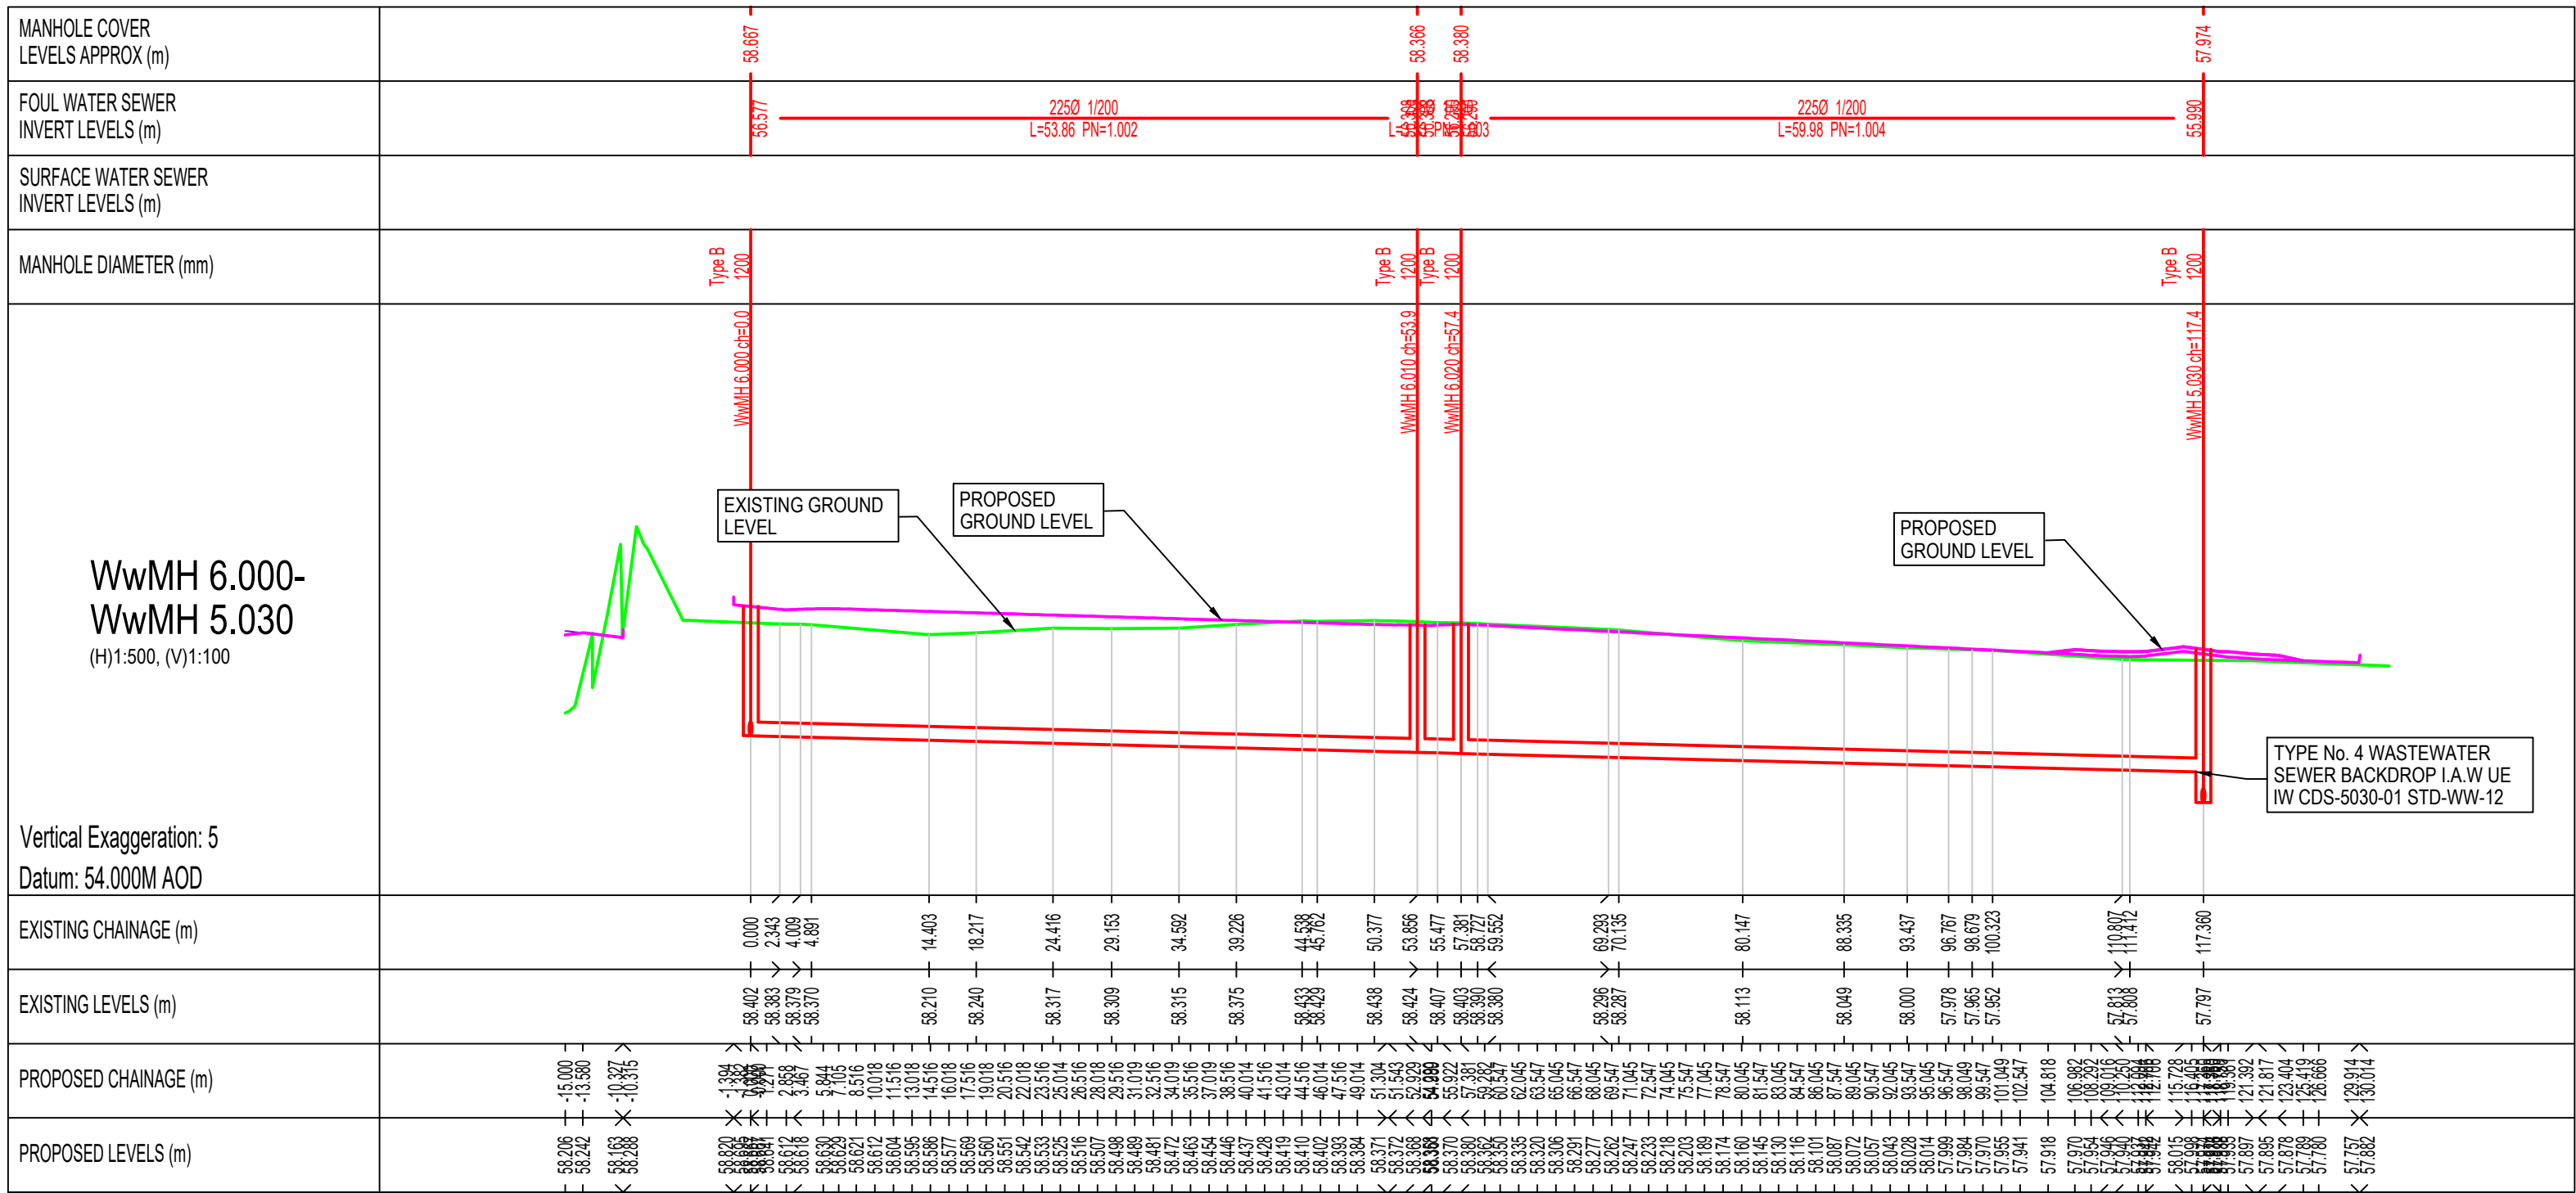


PROPOSED LONGITUDINAL SECTION WwMH 6.000- WwMH 5.030
SCALE 1:500

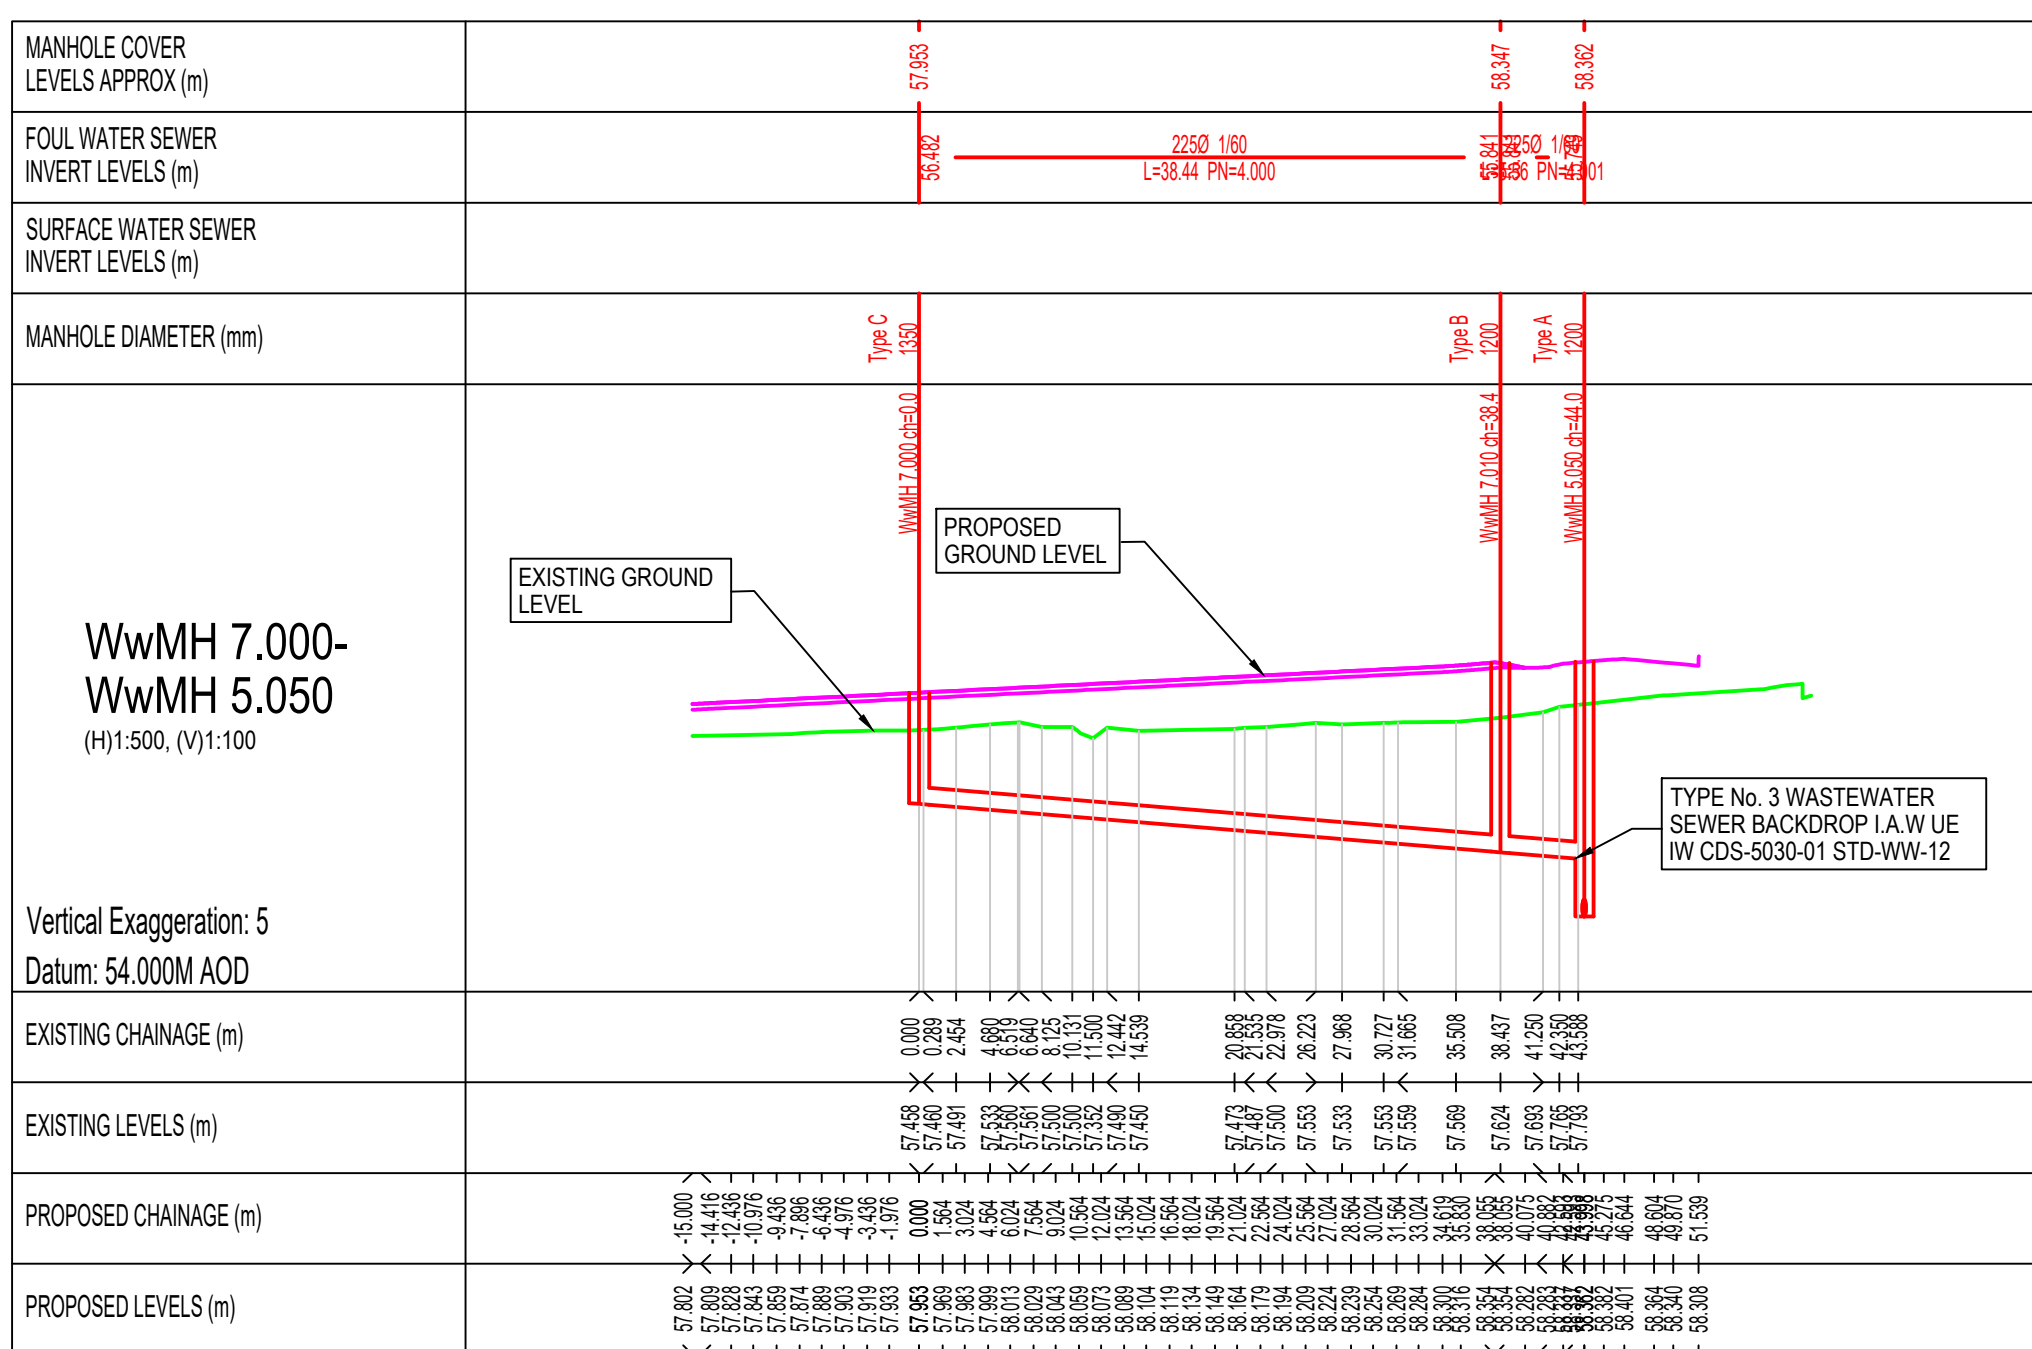


PROPOSED LONGITUDINAL SECTION WwMH 7.000- WwMH 5.050
SCALE 1:500

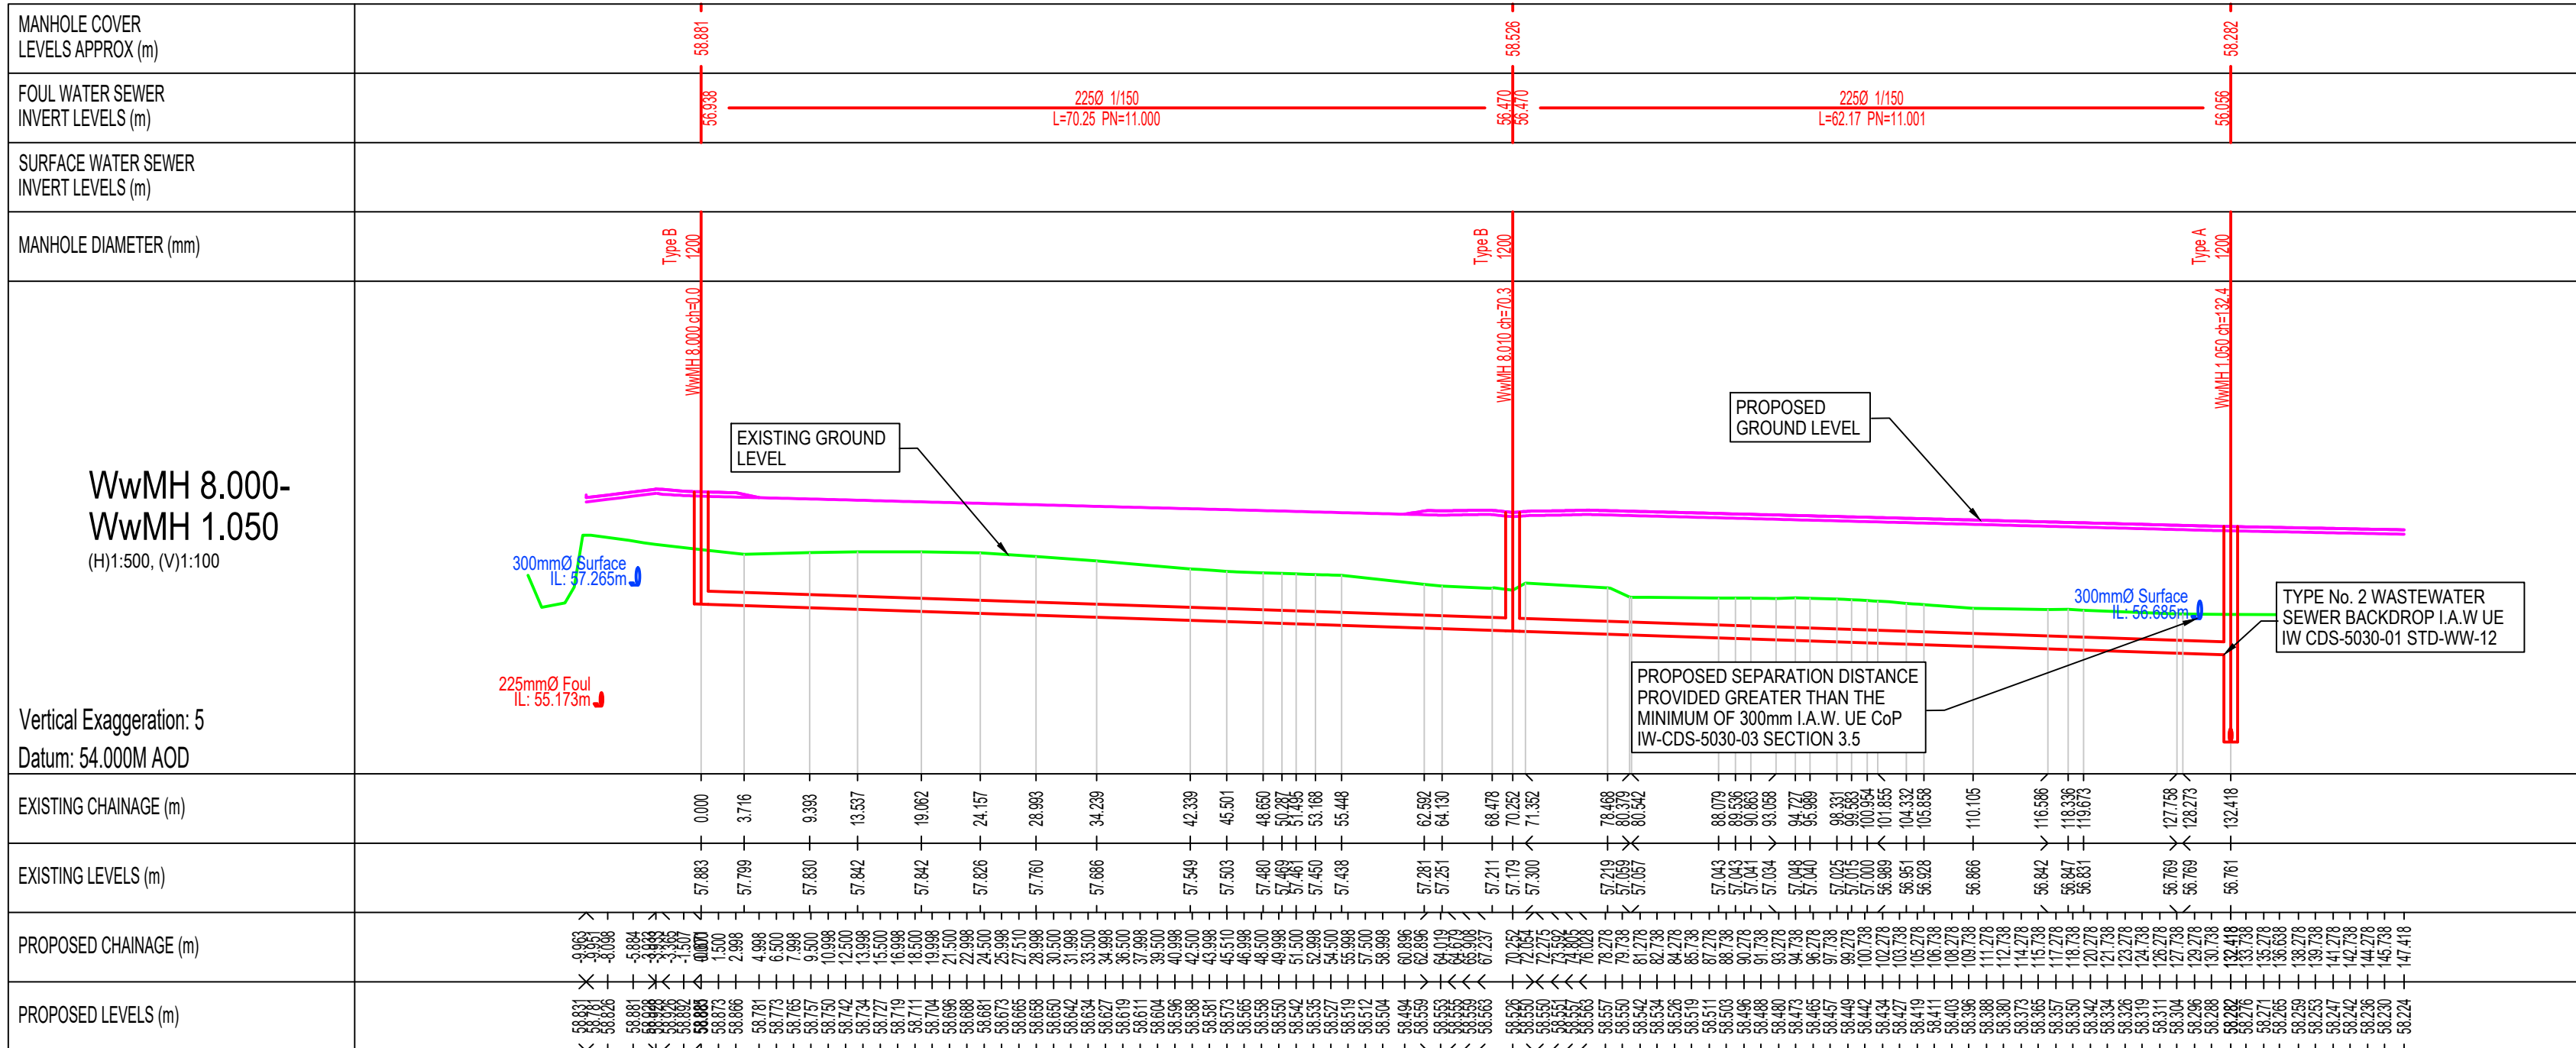

PROPOSED LONGITUDINAL SECTION WwMH 8.000- WwMH 1.050
SCALE 1:500

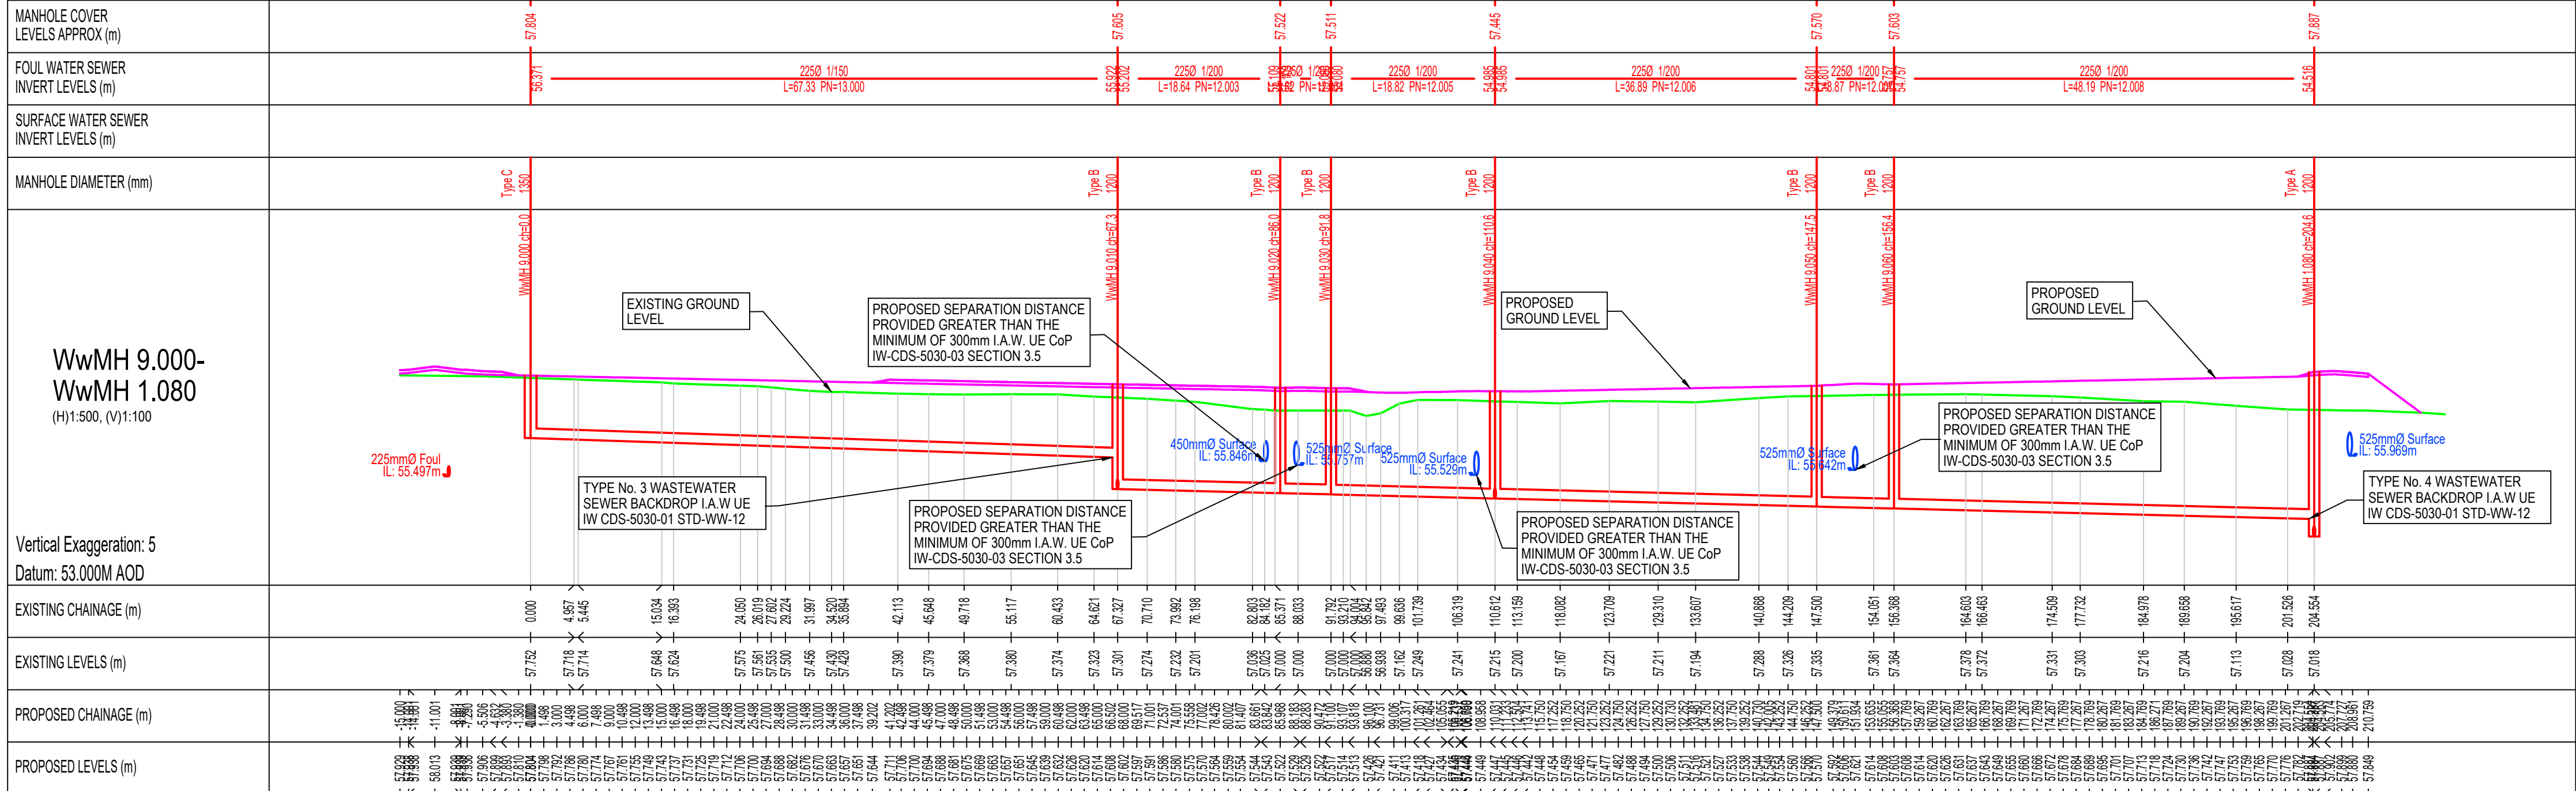

PROPOSED LONGITUDINAL SECTION WwMH 9.000- WwMH 1.080
SCALE 1:500

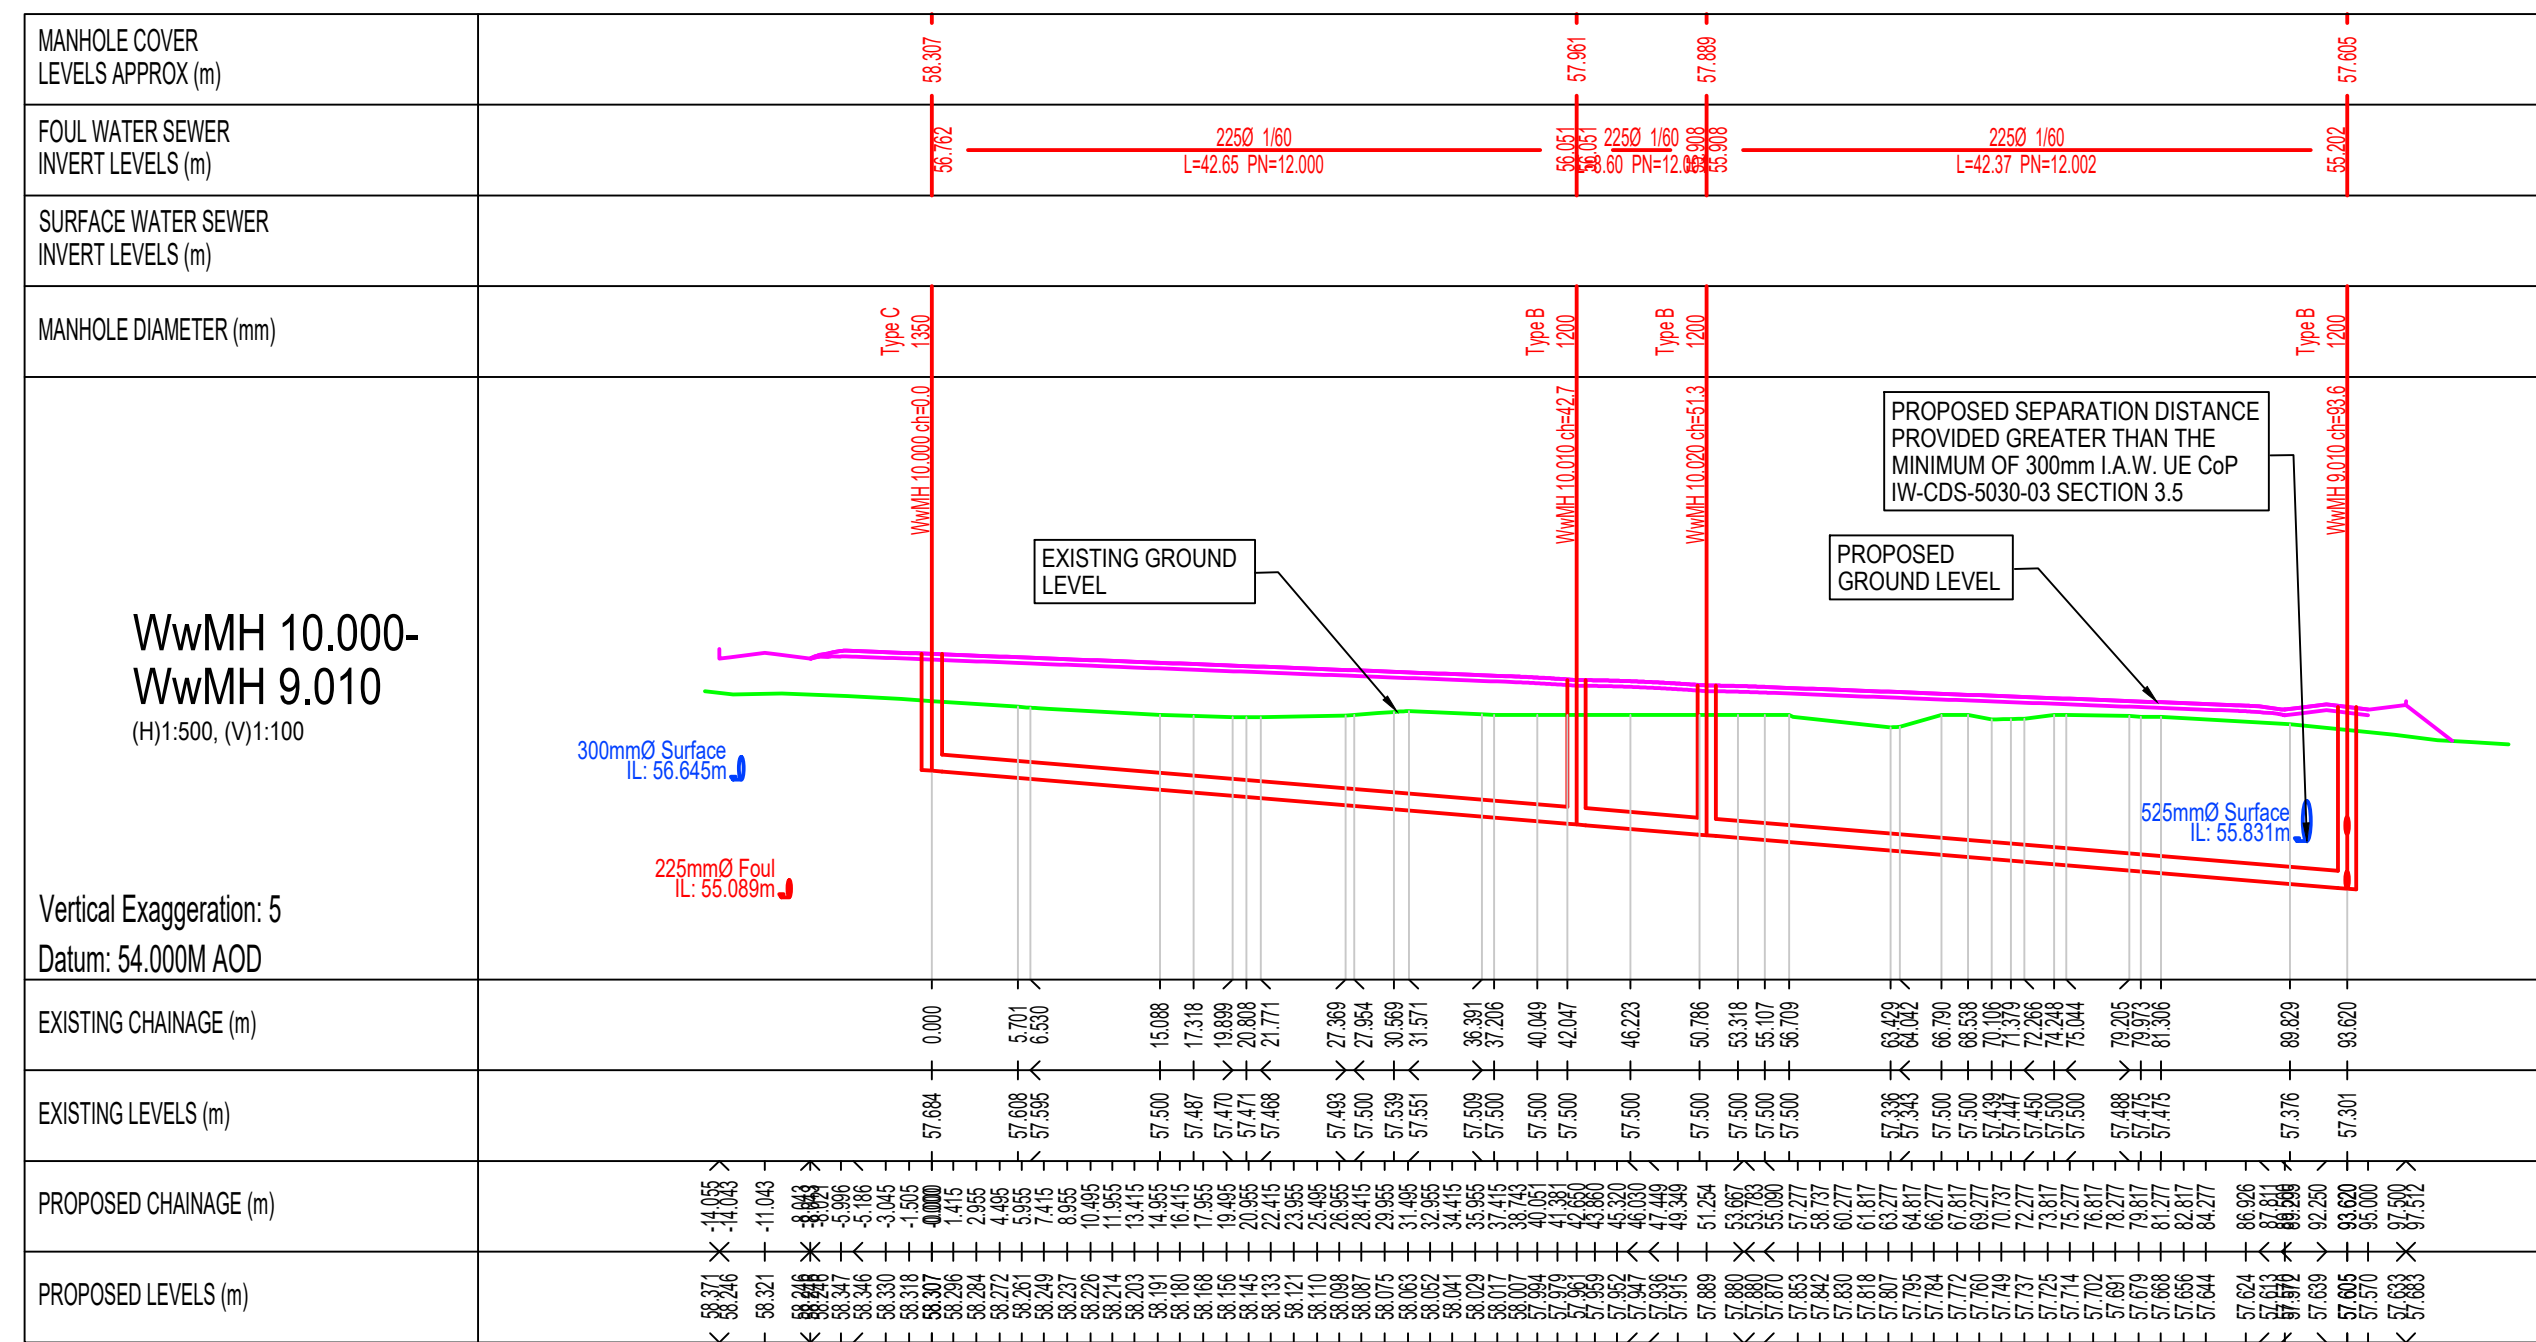

PROPOSED LONGITUDINAL SECTION WwMH 10.000- WwMH 9.010
SCALE 1:500

LEGEND:

- PROPOSED FOUL WATER
- PROPOSED GROUND/ ROAD LEVEL
- EXISTING GROUND

GENERAL NOTES:

- FOR STANDARD DOBA NOTES REFER TO DRAWING 2432-S00.1
- THIS DRAWING IS TO BE READ IN CONJUNCTION WITH ALL OTHER RELEVANT ENGINEERS DRAWINGS AND SPECIFICATIONS.
- USE FIGURED DIMENSIONS ONLY. DO NOT SCALE.
- THE CONTRACTOR SHALL VERIFY ALL DIMENSIONS AND LEVELS WITH ENGINEERING DRAWINGS PRIOR TO START OF CONSTRUCTION. ANY DISCREPANCIES TO BE NOTIFIED TO THE ENGINEER FOR RESOLUTION.
- CONTRACTOR IS RESPONSIBLE FOR ANY NECESSARY CONDICTION SURVEY OF THE WORKS AREA. PUBLIC ROADS AND RETURN TO ORIGINAL CONDICTION FOLLOWING WORKS
- CONTRACTOR TO ALLOW FOR SCANNING AND GPR SURVEY OF THE SITE FOR ANY UNDERGROUND SERVICES PRIOR TO WORKS. REFER TO PUBLIC UTILITIES DRAWINGS FOR APPROXIMATE LOCATION OF EXISTING SERVICES

PLANNING ISSUE

S2.P07	ISSUED FOR PLANNING	16.06.2026	DF	MJC
S2.P06	ISSUED FOR INFORMATION	24.04.2026	DF	MJC
S2.P05	ISSUED FOR INFORMATION	10.04.2026	DF	MJC
S2.P04	ISSUED FOR UE SODA	19.02.2026	BB	MJC
S2.P03	ISSUED FOR STAGE 2 LRD APPLICATION	29.08.2025	MJC	PD
S2.P02	ISSUED FOR INFORMATION	06.08.2025	MJC	MJC
S2.P01	ISSUED FOR INFORMATION	25.07.2025	MJC	MJC
Rev.	Note	Date	Drawn	Check

DONNACHADH O'BRIEN & ASSOCIATES CONSULTING ENGINEERS		UNIT 3C ELAM HOUSE MILLENNIUM PARK NAAS CO. KILDARE WWW.DOB.ie	P +353 45 984 042
Client: VANISLAND LIMITED			
Project: CONFEE PHASE 1A LRD			
Drawing Title: PROPOSED WW LONGITUDINAL SECTIONS - SHEET 2 of 2			
Drawn By: MJC	Checked By: PD	Approved By: MJC	Date: JULY '25
Project Number: DOBA2423	Drawing Number: 2423-DOB-XX-SI-DR-C-1501	Status Code: S2	Rev Number: P07