

Notes & Key: HWS Ref: 2583

Dimensions are not to be scaled from on this document. Notify Howells of discrepancies affecting the information shown. This drawing is copyright of Howells, the trading name of Glenn Howells Architects Limited.

The redline boundary shown is based upon OS information and is therefore indicative. Its precise location and relationship to Land Registry, land title and or land ownership information is subject to confirmation from the client, and or landowner. Howells take no responsibility for the precise location of legal boundaries indicated on this drawing and advise that a separate drawing is created by a specialist survey in order to establish such ownership and or legal boundaries.

Key:

- Application Site Boundary 75288m²
- Adjoining Lands in Applicants Ownership
- Wayleave
- Extent of Works in Planning Authority's Control, subject to Letter of Consent
- Location of site notices

O.S Data from sheet number:


1:1,000 | 3194-06
1:1,000 | 3194-07
1:2,500 | 3194-A

File name: v_50432302_1.dwg

Centre Point Coordinates:

X,Y= 700576.9664,737293.3261

Location:

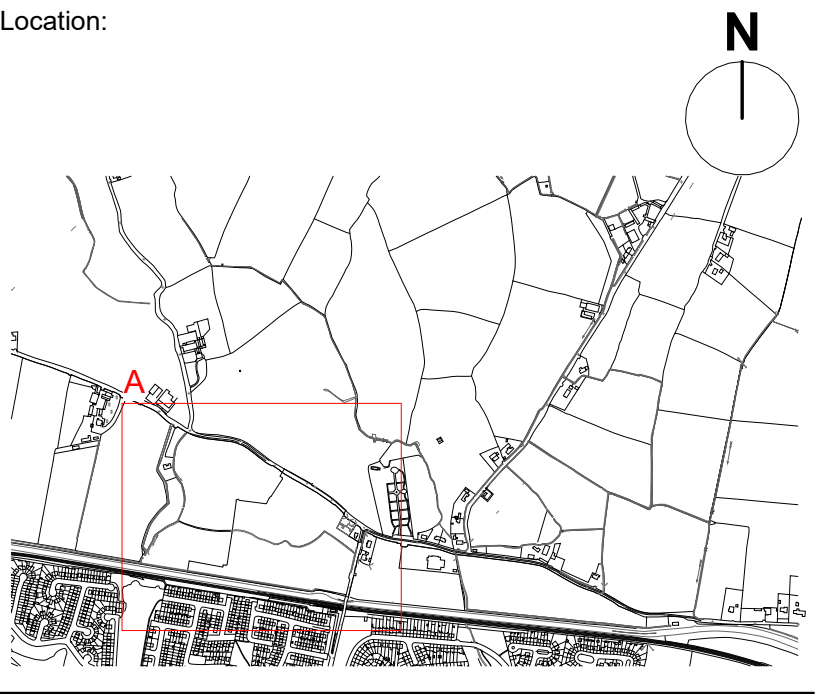

Status:

PLANNING

Revision History:

P01 Issued for Planning

Checked: SJ

24/06/2026 JL

Project & Client:

Confey Phase 1a LRD
working with Vanisland Limited

File Title:

Scale: 1 : 1000 @A1

Site Location Map (1 of 2)

File ID:

2583-HWS-SWD-XX-D-A-10001

Revision:

P01

Howells