


Project: CONFHEY, LEIXLIP		Applicant Name: VANISLAND LIMITED	
Stage: PLANNING	SECTIONS BOUNDARY		Rev: 00
Scale: A1 @ 1/50	Bernard Seymour Landscape Architects		
Date: 05.2026	The Capel Building		t +00 353 1 8747764
KE 2401-12-SEC	Mary's Abbey - Dublin 7		e info@bslarch.com

PROPOSAL
1-Buffer
2-Road
3-Parking & Tree
4-Orchard

EXISTING IMPACTED
1-Field

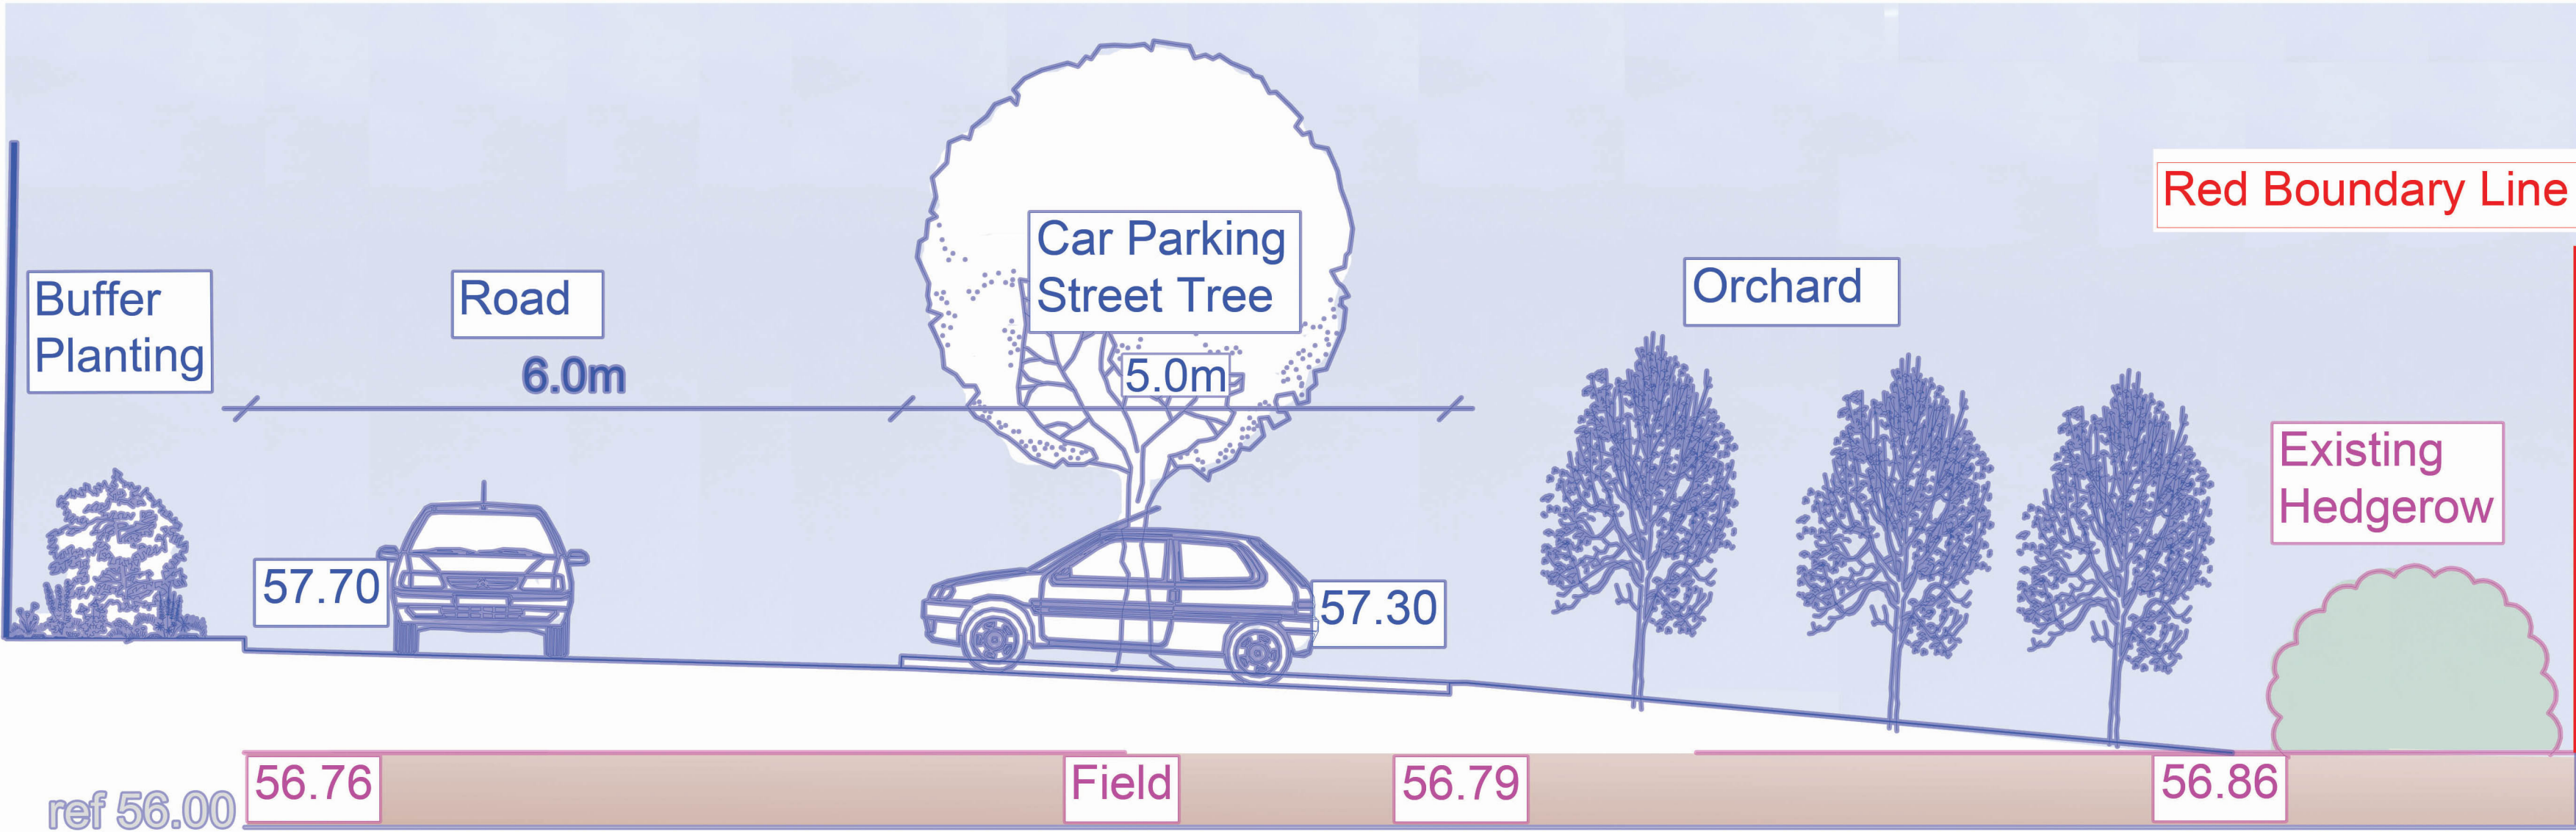


ref 56.00



PROPOSAL
1-Footpath
2-SUDS / Long Grass
& Bulb planting

EXISTING IMPACTED
1-Hedgerow
2-Field

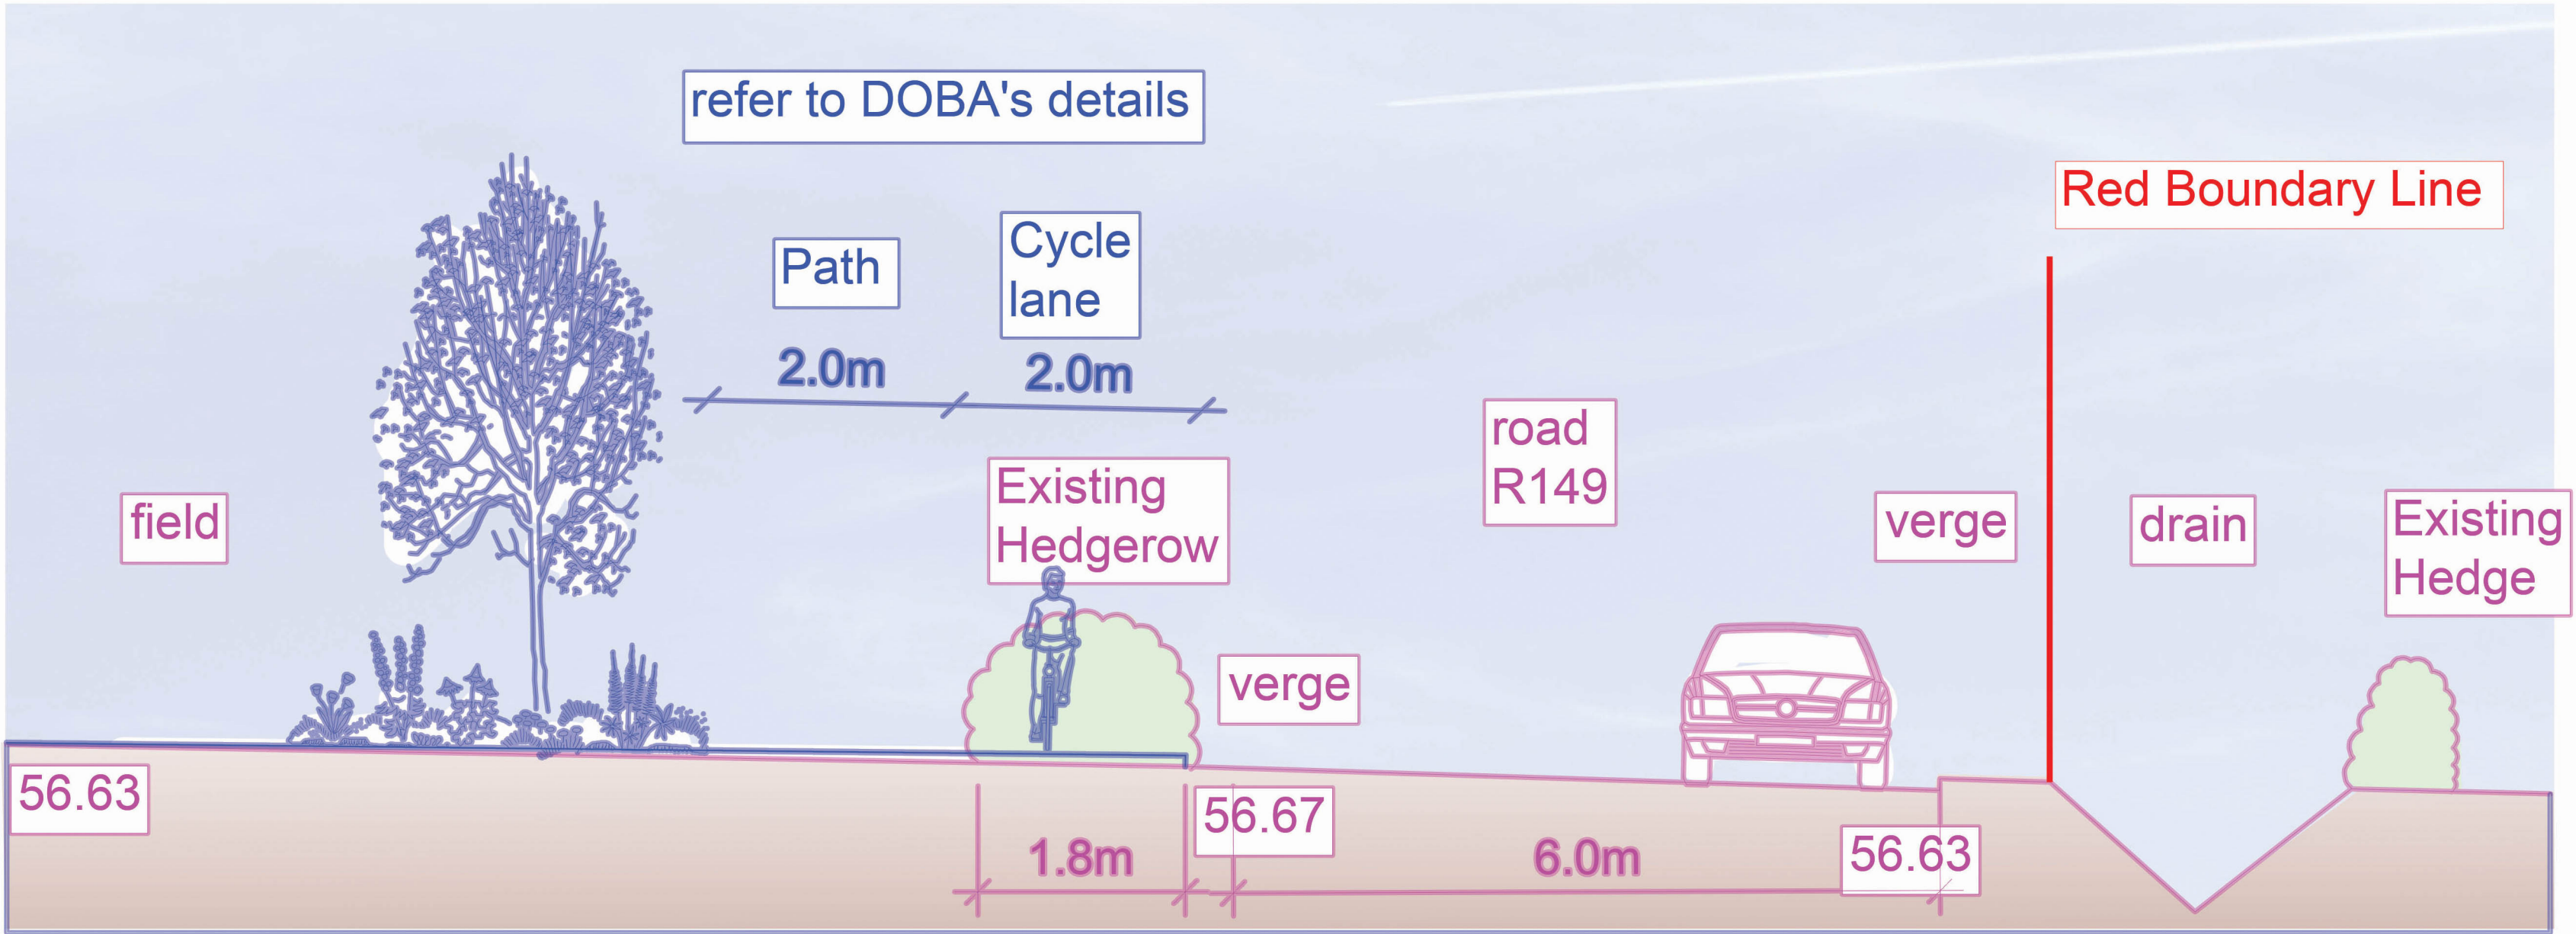

ref 55.00

