
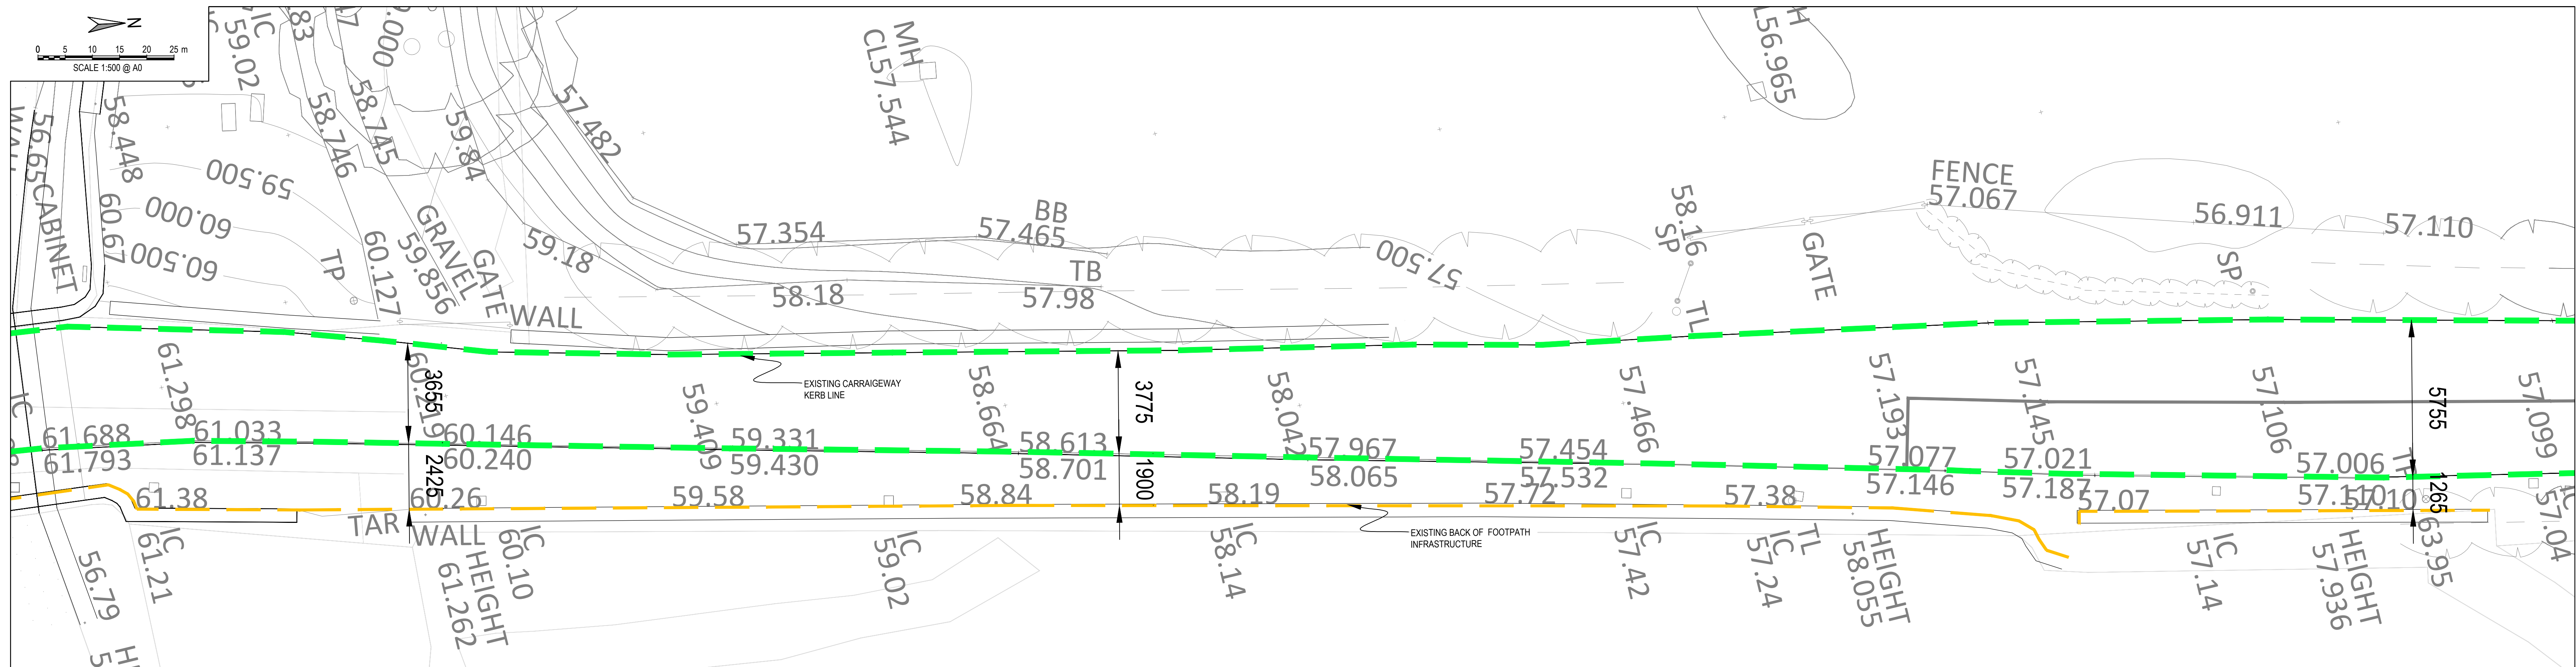



- FOR STANDARD DOBA NOTES REFER TO DRAWING
2423-DOB-XX-SI-DR-S-0001 & S-0002
REFER TO ARCHITECTS DRAWINGS FOR ALL SITE & APPLICATION
BOUNDARIES
THIS DRAWING IS TO BE READ IN CONJUNCTION WITH ALL OTHER
RELEVANT ARCHITECTS & ENGINEER'S DRAWINGS AND
SPECIFICATIONS
USE FIGURED DIMENSIONS ONLY. DO NOT SCALE
REFER TO SURVEY DRAWINGS FOR EXISTING SERVICES LAYOUTS AND
MANHOLE INFORMATION
ALL EXISTING SURFACES TO BE RENISTATED FOLLOWING DIVERSION
OF SERVICES CONSTRUCTION OF NEW SERVICES
THE CONTRACTOR SHALL VERIFY ALL DIMENSIONS AND LEVELS WITH
ARCHITECTURAL DRAWINGS PRIOR TO START OF CONSTRUCTION. ANY
DISCREPANCIES TO BE NOTIFIED TO THE ENGINEER & ARCHITECT FOR
RESOLUTION

GENERAL LEGEND:

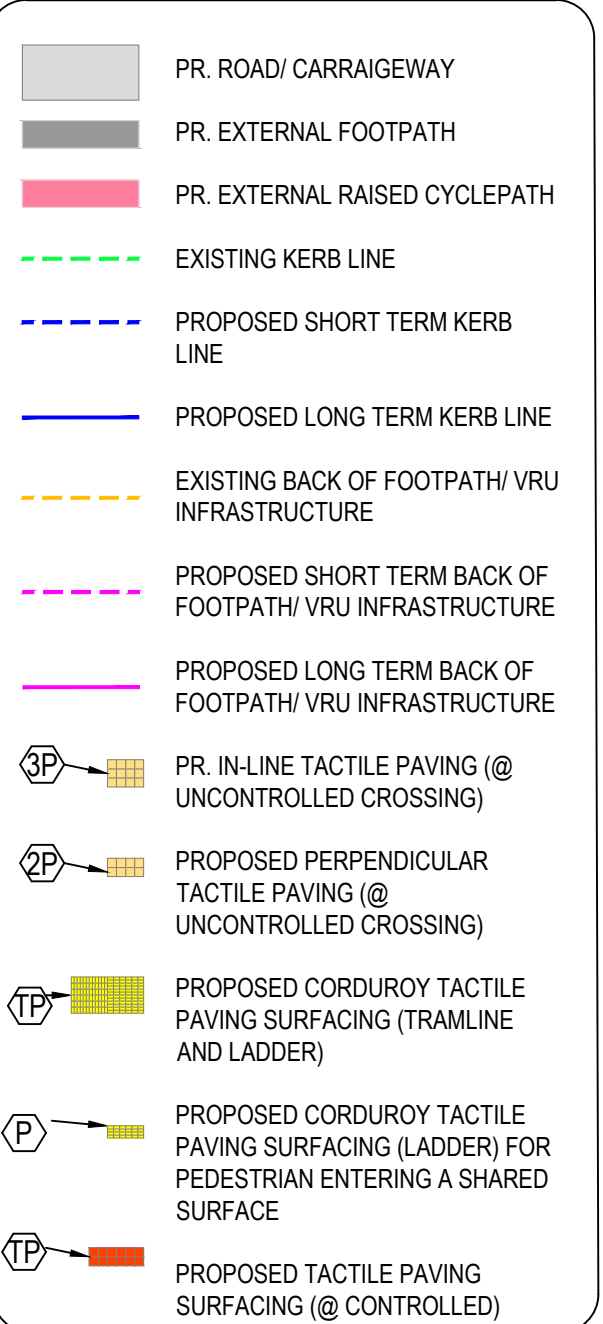

EXISTING R149 ROAD INFRASTRUCTURE ARRANGEMENT

SCALE 1:100

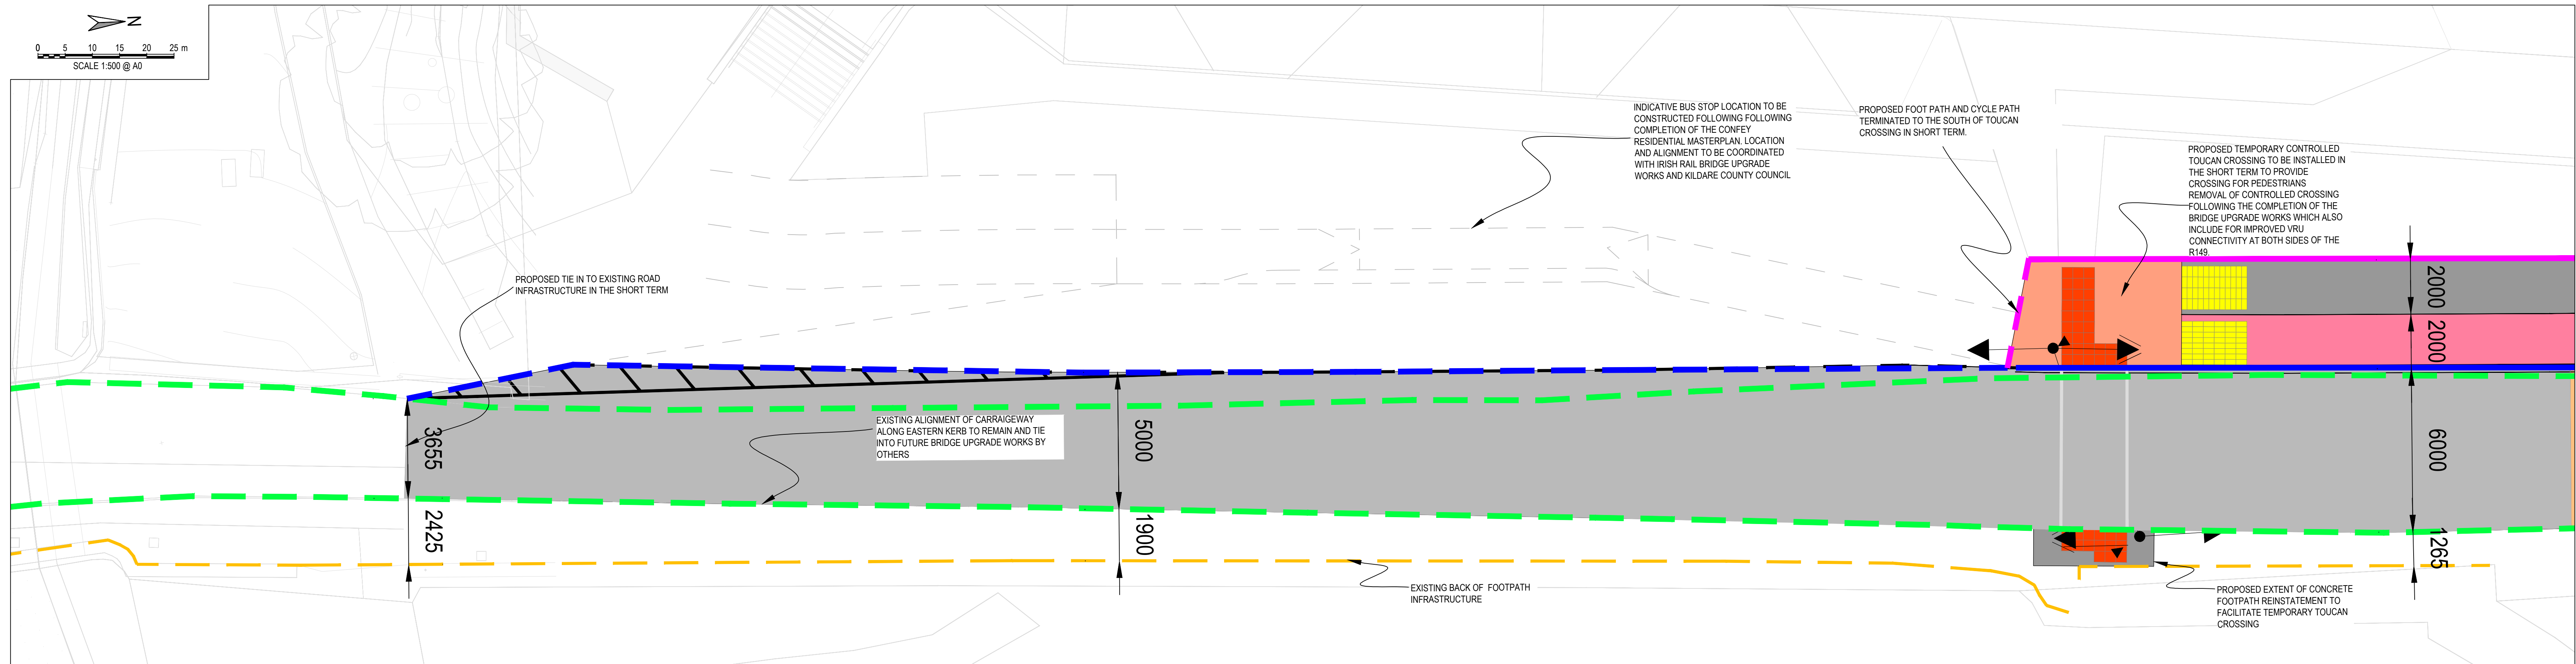

PROPOSED PHASE 1A R149 ROAD INFRASTRUCTURE ARRANGEMENT- PRIOR TO COMPLETION OF BRIDGE UPGRADE WORKS AND CONFEEY RESIDENTIAL MASTERPLAN

SCALE 1:100



KEYPLAN
SCALE 1:2500

PLANNING ISSUE

S2 P07	ISSUED FOR PLANNING	16 06 2026	DF	MJC
S2 P06	ISSUED FOR INFORMATION	24 04 2026	DF	MJC
S2 P05	ISSUED FOR INFORMATION	10 04 2026	DF	MJC
S2 P04	ISSUED FOR INFORMATION	06 03 2026	RR	MJC
S2 P03	ISSUED FOR STAGE 2 LRD APPLICATION	29 08 2025	MJC	PD
S2 P02	ISSUED FOR INFORMATION	06 08 2025	MJC	PD
S2 P01	ISSUED FOR INFORMATION	25 07 2025	MJC	PD
Rev.	Note	Date	Drawn	Check

DONNACHADH O'BRIEN ••••• & ASSOCIATES CONSULTING ENGINEERS	UNIT 5C ELM HOUSE MILLENNIUM PARK NAAS CO. KILDARE	PHONE +353 45 984 042
		INFO@DOBRIEN-ENGINEERS.IE WWW.DOBRIEN-ENGINEERS.IE

Client: VANISLAND LIMITED

Project:	CONFEX PHASE 1A LRD
----------	---------------------

Drawing Title: CONFET PHASE 1A LRD

EX., INTERIM & LONG TERM R149 ROAD INFRASTRUCTURE ARRANGEMENT SH. 1
Design By: _____ Checked By: _____ Approved By: _____ Date: _____ Scale: _____ Sheet Size: _____

Drawn By: MF	Checked By: PD	Approved By: DOB	Date: JULY '25	Scale: AS SHOWN	Sheet Size: A0
-----------------	-------------------	---------------------	-------------------	--------------------	-------------------

Project Number:	DORA2423	Drawing Number:	2423 DOR YY SI DB C 0700	Status Code:	S2	Rev Number:	D07
-----------------	----------	-----------------	--------------------------	--------------	----	-------------	-----

DOB: 2423-DOB-XX-SI-DR-C-0700	SZ	F07
-------------------------------	----	-----