


NOTES:


1. FOR STANDARD DOBA NOTES REFER TO DRAWING 2423-DOB-XX-SI-DR-S-0001 & S-0002
2. REFER TO ARCHITECTS DRAWINGS FOR ALL SITE & APPLICATION BOUNDARIES
3. THIS DRAWING IS TO BE READ IN CONJUNCTION WITH ALL OTHER RELEVANT ARCHITECTS & ENGINEERS DRAWINGS AND SPECIFICATIONS
4. USE FIGURED DIMENSIONS ONLY. DO NOT SCALE
5. REFER TO SURVEY DRAWINGS FOR EXISTING SERVICES LAYOUTS AND MANHOLE INFORMATION
6. ALL EXISTING SURFACES TO BE REINSTATED FOLLOWING DIVERSION OF SERVICES/CONSTRUCTION OF NEW SERVICES
7. THE CONTRACTOR SHALL VERIFY ALL DIMENSIONS AND LEVELS WITH ARCHITECTURAL DRAWINGS PRIOR TO START OF CONSTRUCTION. ANY DISCREPANCIES TO BE NOTIFIED TO THE ENGINEER & ARCHITECT FOR RESOLUTION
8. CONTRACTOR TO ENSURE ALL WATER & WASTEWATER RELATED WORKS ARE IN ACCORDANCE WITH THE IRISH WATER WATER INFRASTRUCTURE & WASTEWATER INFRASTRUCTURE CODE OF PRACTICE & STANDARD DETAILS DOCUMENTS
9. TESTING OF ALL GRAVITY SEWERS AND MANHOLES TO BE IN ACCORDANCE WITH IRISH WATER CODE OF PRACTICE FOR WASTEWATER INFRASTRUCTURE SECTION 4.10 TESTING OF GRAVITY SEWERS & MANHOLES




SITE KEYPLAN
SCALE 1:2500

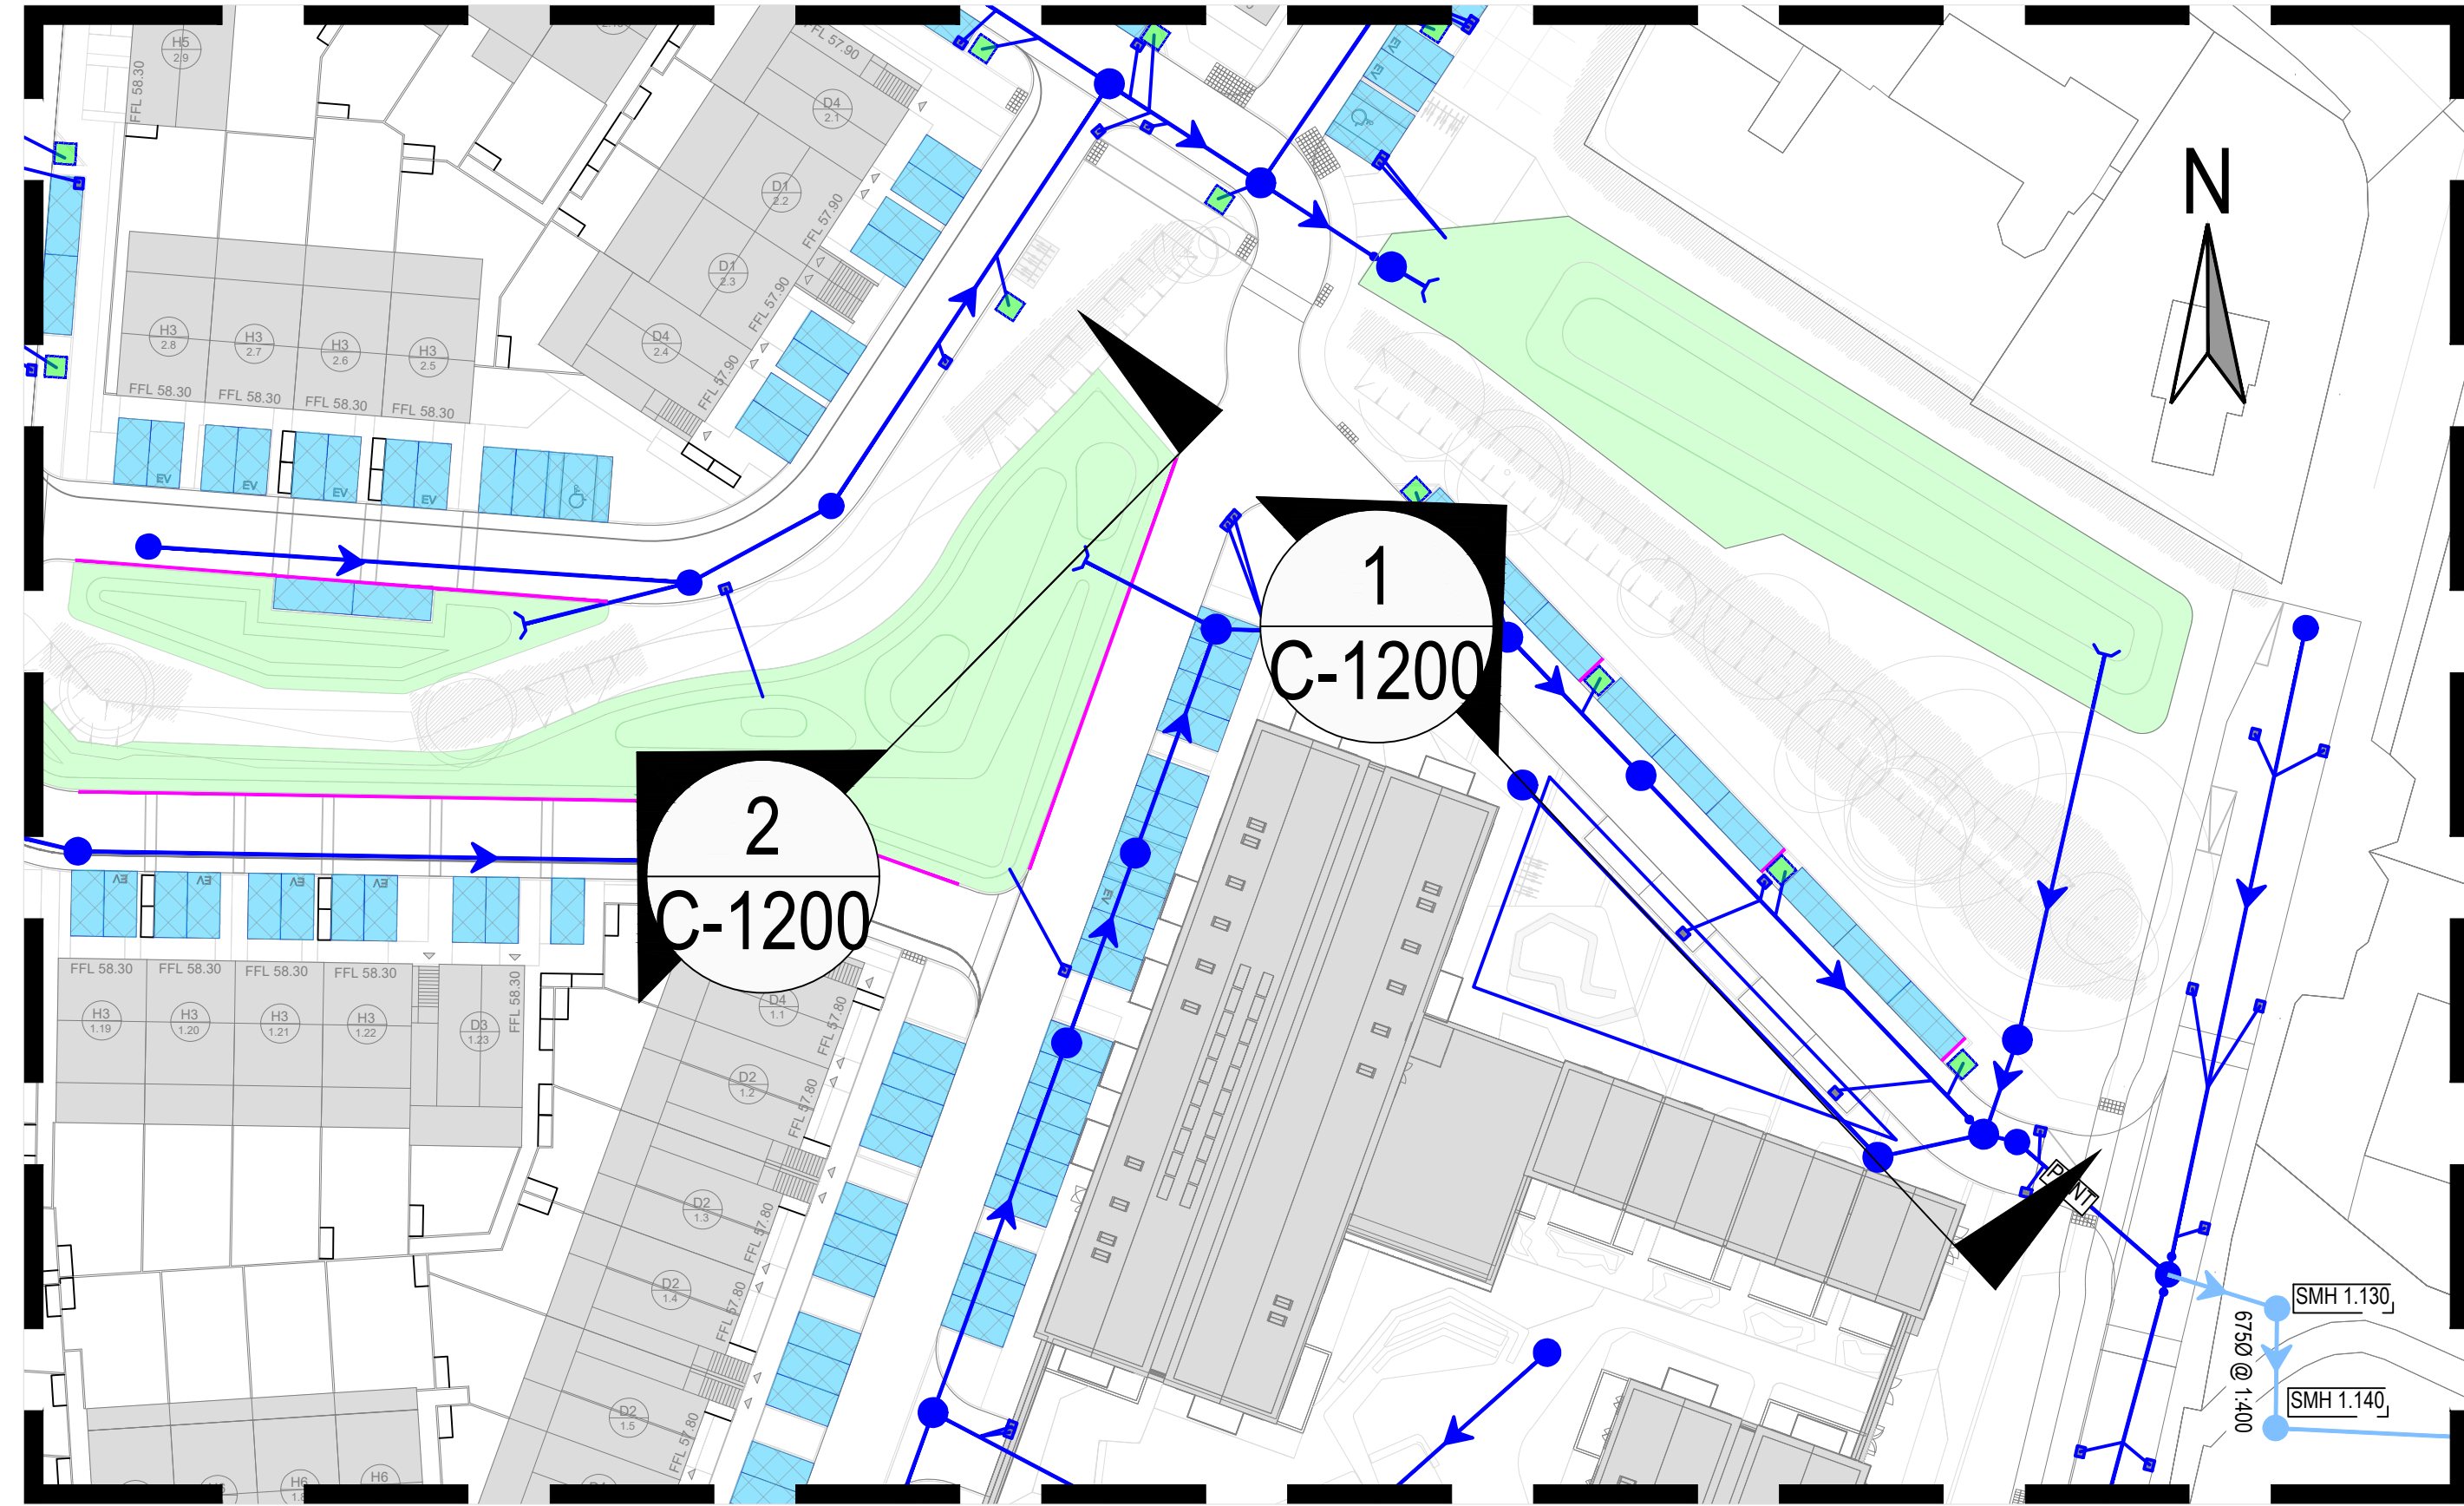

ATTENUATION SECTION PLAN
SCALE 1:500

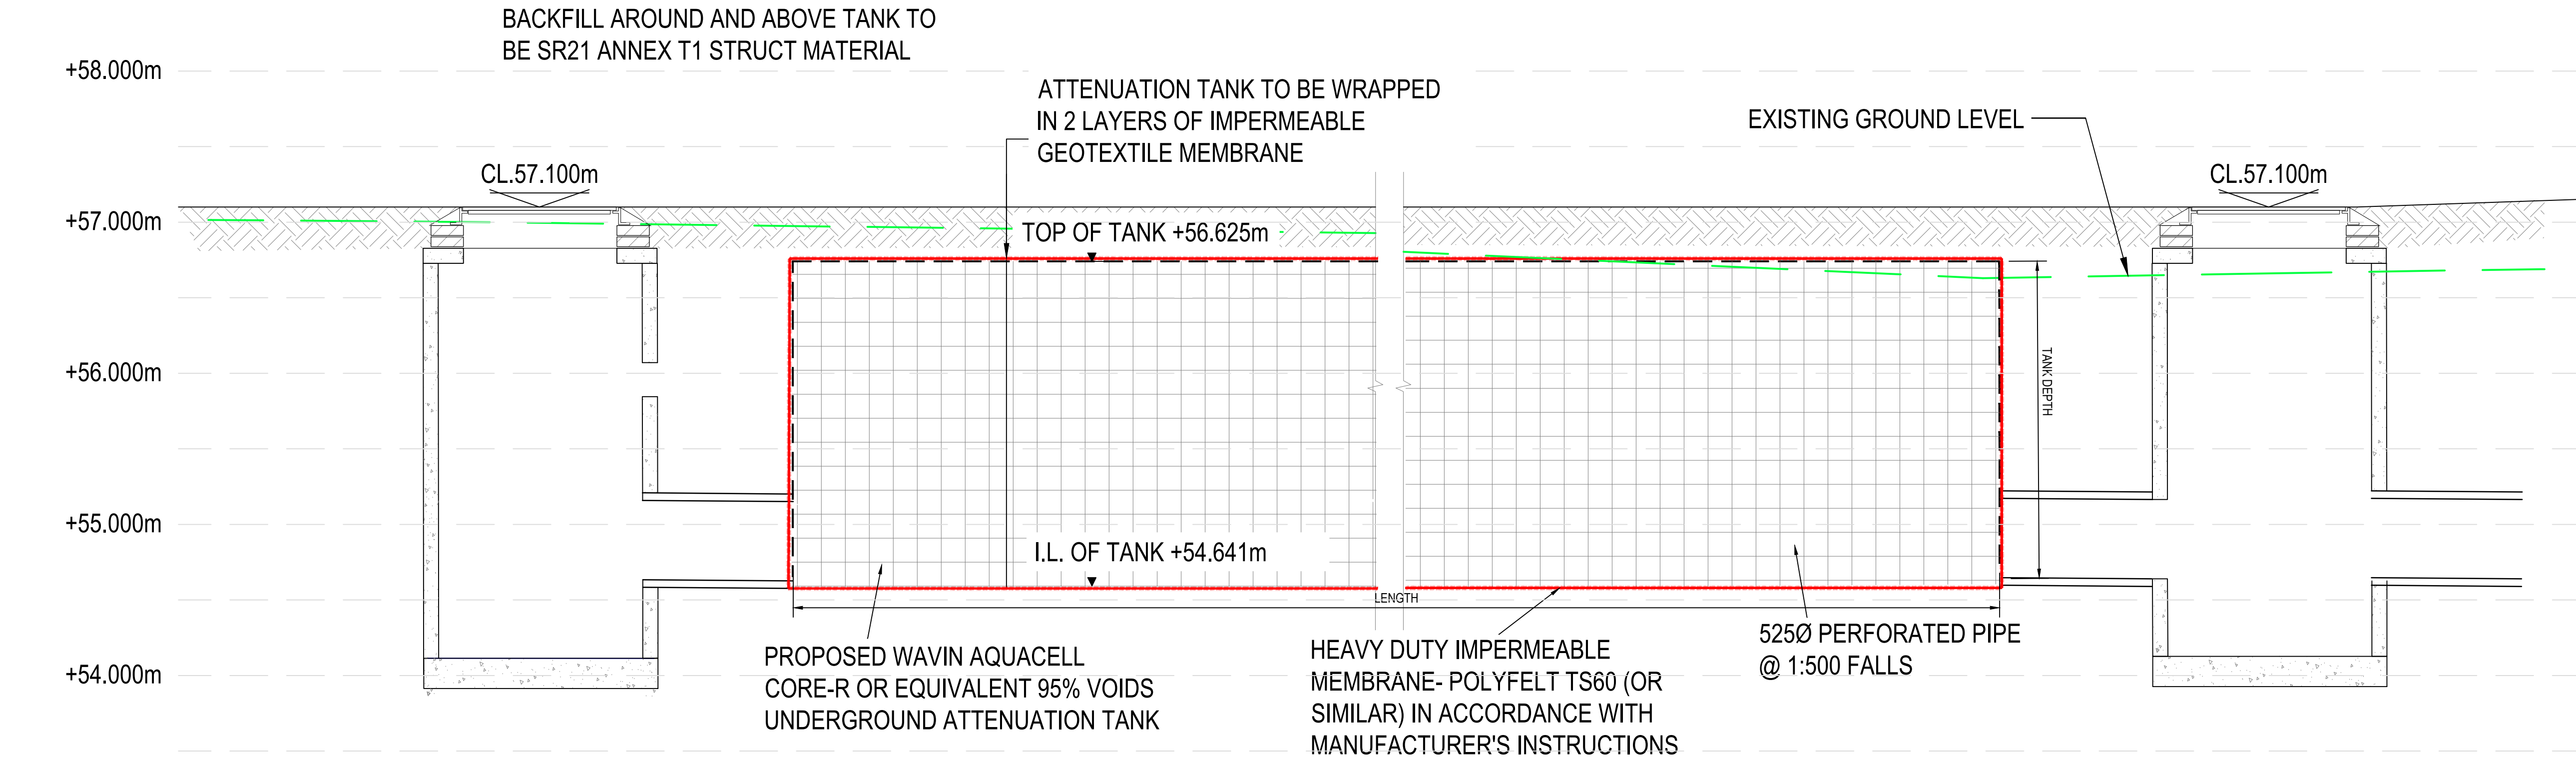

SECTION 1 - UNDERGROUND ATTENUATION TANK SECTION
SCALE 1:25

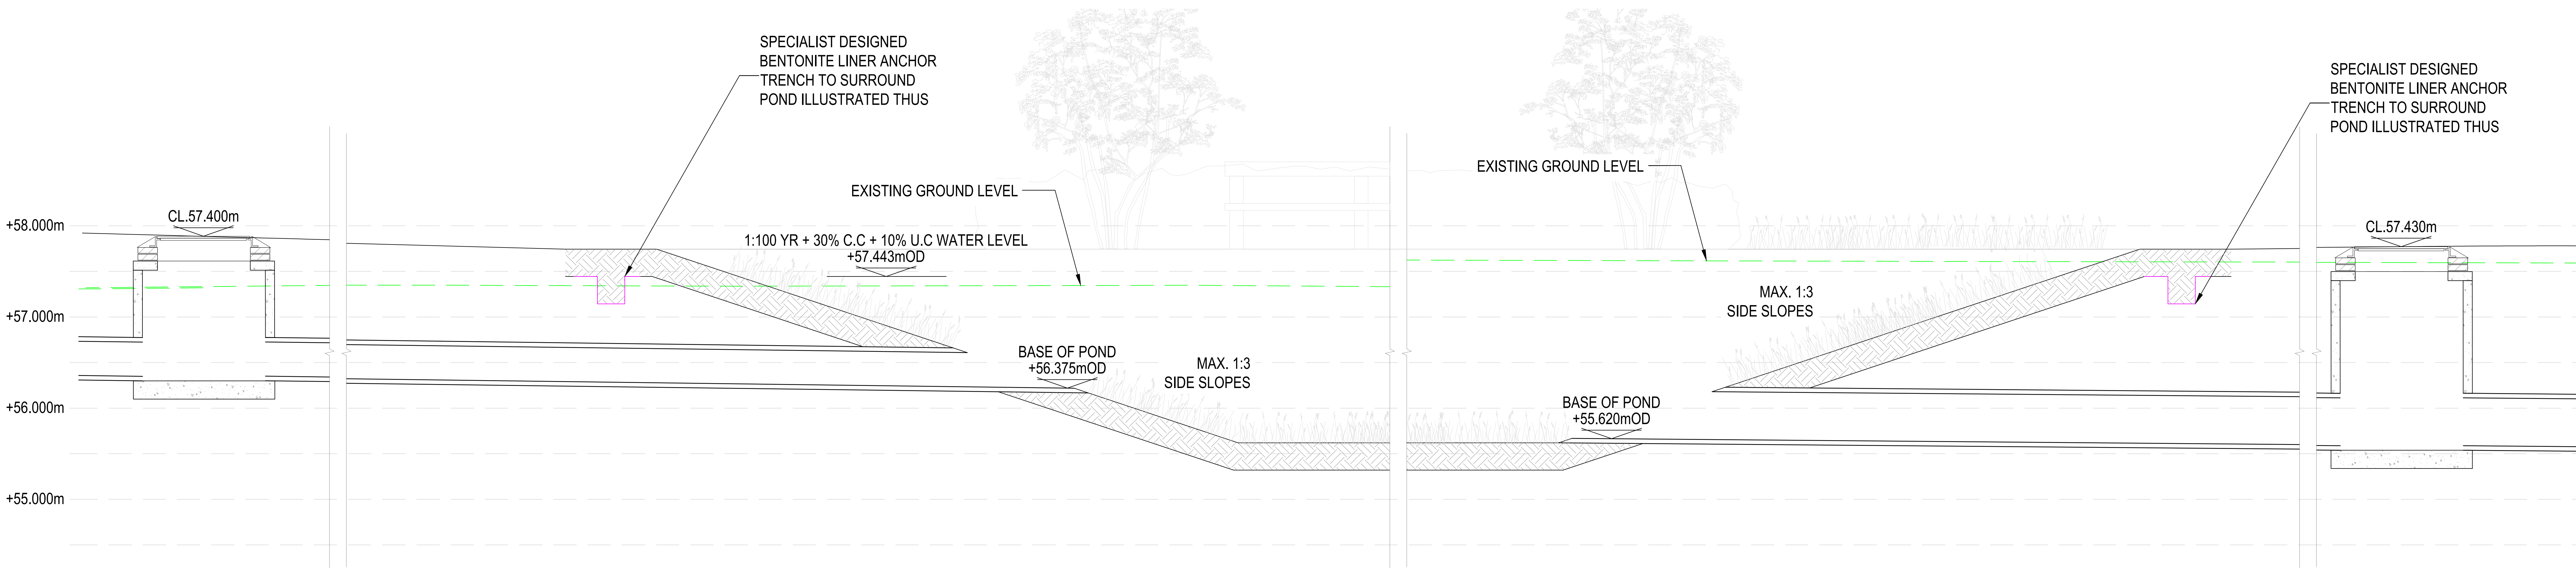

SECTION 2 - TYPICAL SWALE SECTION
SCALE 1:25

PLANNING ISSUE

S2.P05	ISSUED FOR PLANNING	16.06.2026	DF	MJC
S2.P04	ISSUED FOR INFORMATION	24.04.2026	DF	MJC
S2.P03	ISSUED FOR INFORMATION	10.04.2026	DF	MJC
S2.P02	ISSUED FOR STAGE 2 LRD APPLICATION	29.08.2025	MJC	PD
S2.P01	ISSUED FOR INFORMATION	06.08.2025	MJC	PD
Rev.	Note	Date	Drawn	Check
Client: VANISLAND LIMITED				
Project: CONFY PHASE 1A LRD				
Drawing Title: PROPOSED ATTENUATION SECTIONS				
Drawn By: MJC	Checked By: PD	Approved By: DOB	Date: JUL 25	Scale: AS SHOWN
Project Number: DOBA2423	Drawing Number: 2423-DOB- XX-SI- DR-C-1200	Status Code: S2	Rev Number: P05	Sheet Size: A0

UNIT 3C
ELAM HOUSE
MILLENNIUM PARK
NAAS
CO. KILDARE

WWW.DOBAL.E
P +353 45 984 042