




Notes & Key: HWS Ref: 4321

Dimensions are not to be scaled from on this document. Notify Howells of discrepancies affecting the information shown. This drawing is copyright of Howells, the trading name of Glenn Howells Architects Limited.

The redline boundary shown is based upon OS information and is therefore indicative. Its precise location and relationship to Land Registry, land title and or land ownership information is subject to confirmation from the client, and or landowner. Howells take no responsibility for the precise location of legal boundaries indicated on this drawing and advise that a separate drawing is created by a specialist survey in order to establish such ownership and or legal boundaries.

Application Boundary Line

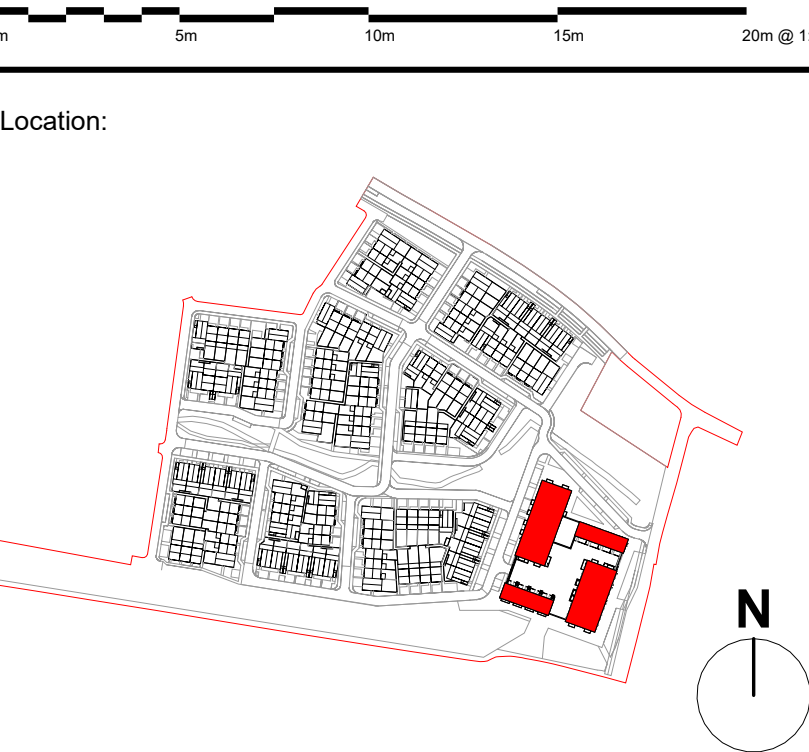

Status: **PLANNING**

Revision History: P01 Issued for Planning

Checked: SJ 25/06/2026 HWS

Project: **Confey Phase 1a LRD**

Client: **Vanisland Limited**

File Title: **Block A L00 Ground Floor Plan**

File ID: **2583-HWS-MU1-00-D-A-20100**

Scale: 1 : 200 @A1

Revision: **P01**